


PROJECT:
220 CENTRAL PARK SOUTH
NEW YORK, N.Y.

OWNER/DEVELOPER:
VORNADO REALTY
210 ROUTE 4 EAST
PARAMUS, NEW JERSEY 07652
TEL: (201) 587-1000
FAX: (201) 587-0600

ARCHITECT:
SLCEArchitects, LLP
1359 BROADWAY NEW
YORK, NY 10018 TEL:
(212) 979-9400 FAX:
(212) 979-9387

STRUCTURAL ENGINEER:
DESIMONE
18 WEST 18TH STREET, 10TH FLOOR
NEW YORK, N.Y. 10011
TEL: (212) 532-9211
FAX: (212) 481-6108


M.E.P.P. ENGINEER:
Cosentini
A TETRA TECH COMPANY
TWO PENN PLAZA
NEW YORK, N.Y. 10121
TEL: (212) 415-3764
FAX: (212) 415-3700

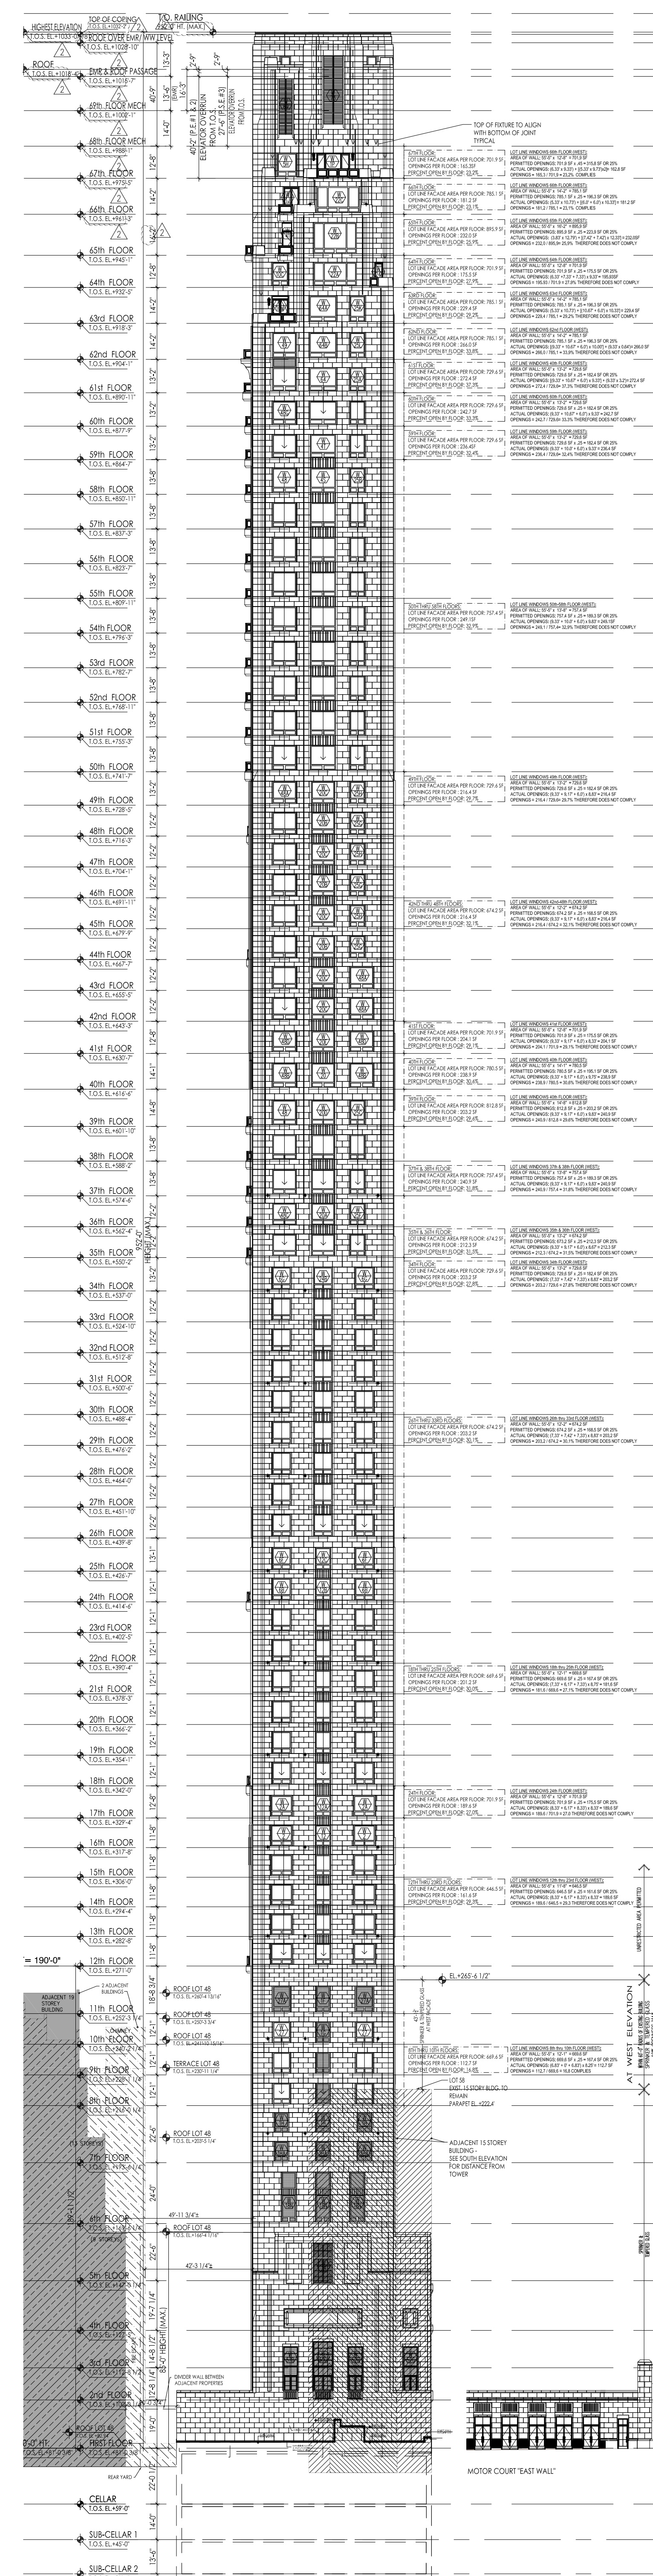


4 WEST ELEVATION
SCALE: 1/32" = 1'-0"



3 EAST ELEVATION
SCALE: 1/32" = 1'-0"

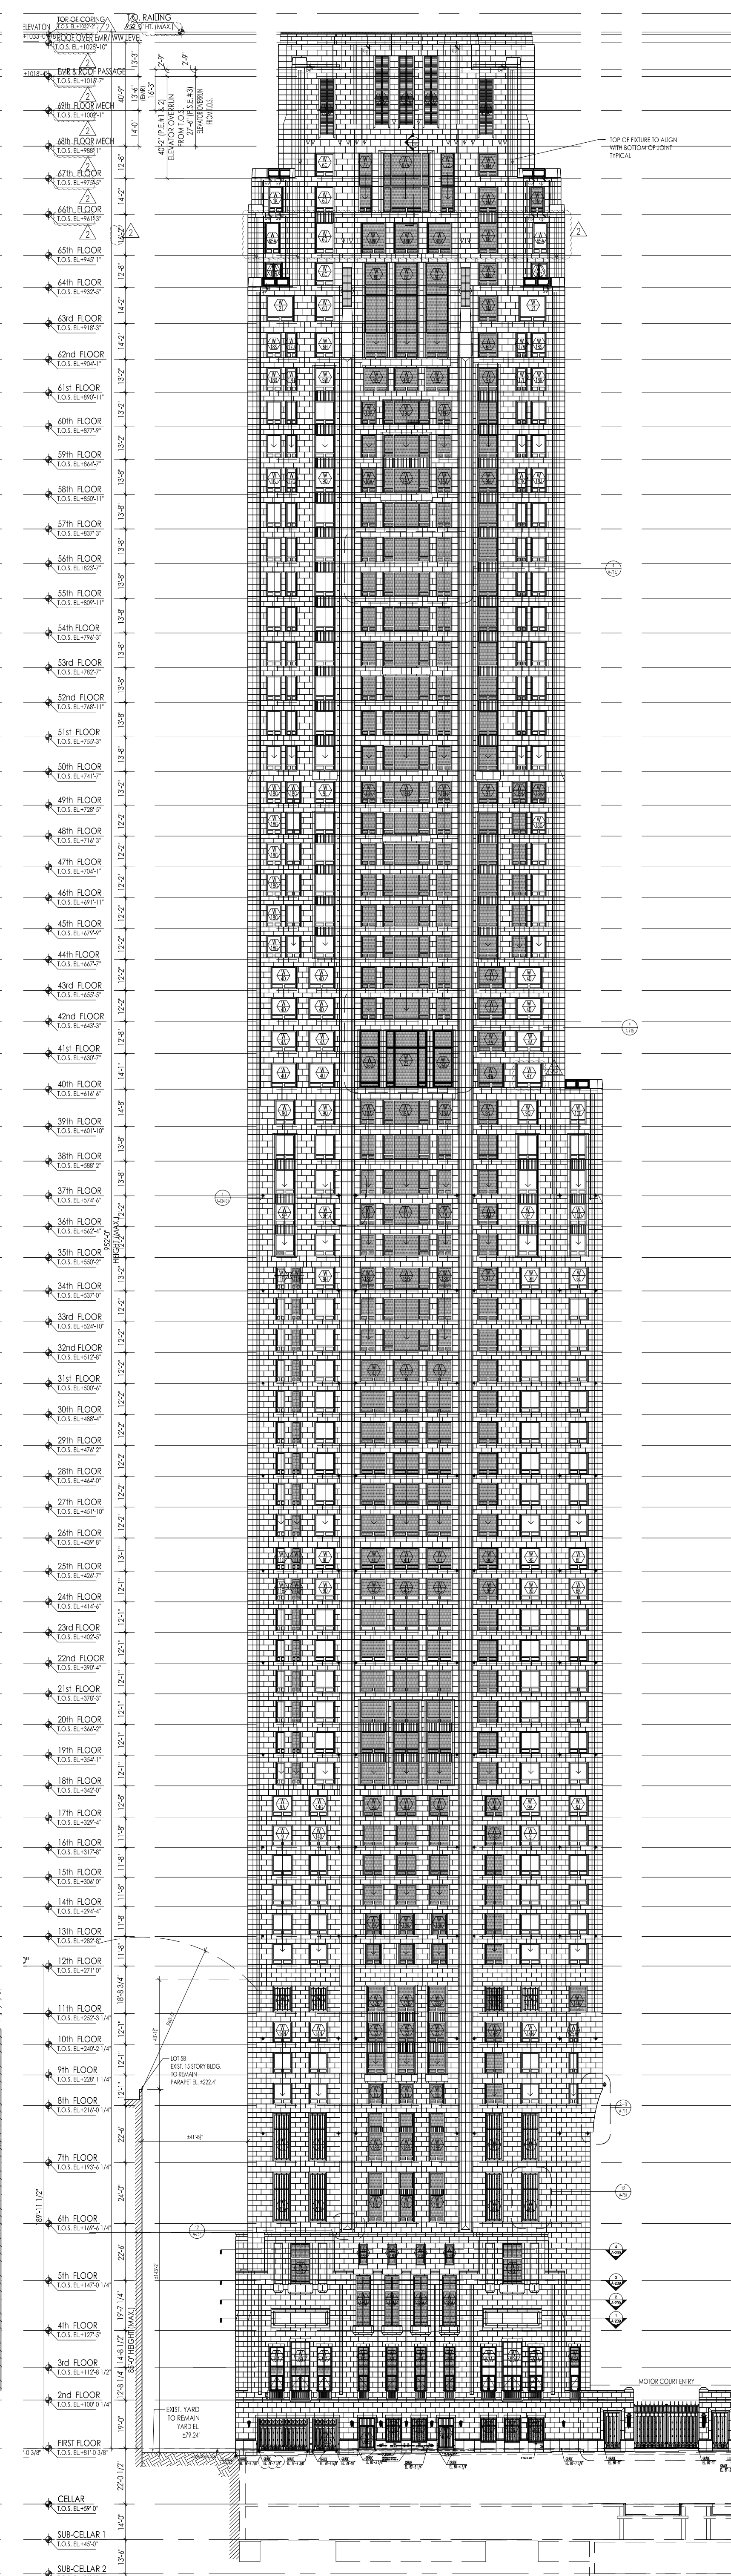

2 SOUTH ELEVATION
SCALE: 1/32" = 1'-0"

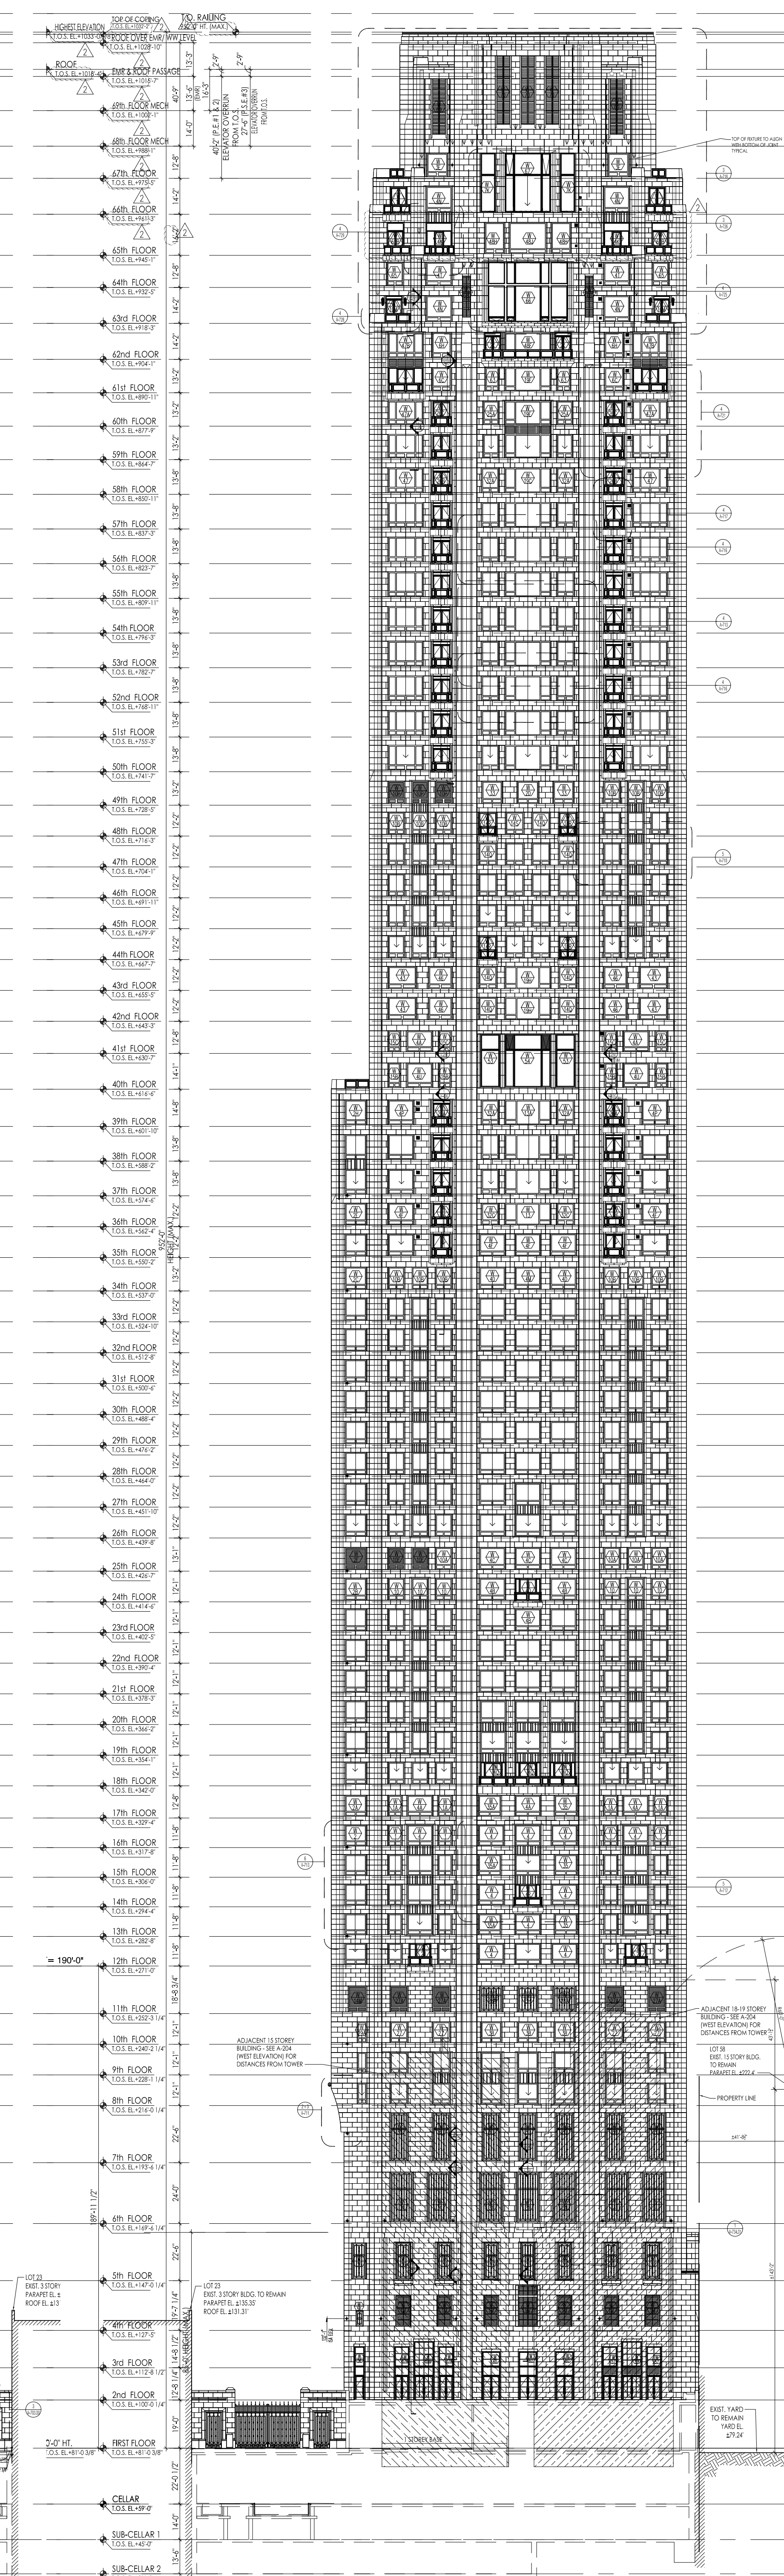

1 NORTH ELEVATION
SCALE: 1/32" = 1'-0"

05-22-2014 REVISED PAA FILING
01-15-2014 BULLETIN 104
01-15-2014 BULLETIN 50
09-25-2013 REVISED PAA FILING
01-14-2014 D.C.B. RING
No. Date Revision:
D.C.B. NUMBER:
NB# 121184592

WORKSHEET: Scale:
KEY PLAN:


Shauqat Shaikh
Under Director and app.
APPROVED
AMENDED APPLICATION
Date: 05/06/2014
NYC Development Hub

PROJECT:
220 CENTRAL PARK SOUTH
NEW YORK, NEW YORK

DRAWING TITLE:
OVERALL
BUILDING ELEVATIONS

SEAL & SIGNATURE: DATE: PROJECTING: 2014-09
DRAWN BY: CHECKED BY: PA
DRAWING NO. A-200.03
CADD FILE NO. 1/14/2014 09:24:00
1/14/2014 09:24:00

PROJECT No: 2014-09
DRAWN BY:
CHECKED BY: PA
DRAWING No:
A-201.0
CADD FILE No:
PLANNING DEPT 201409-DWG-001.dwg

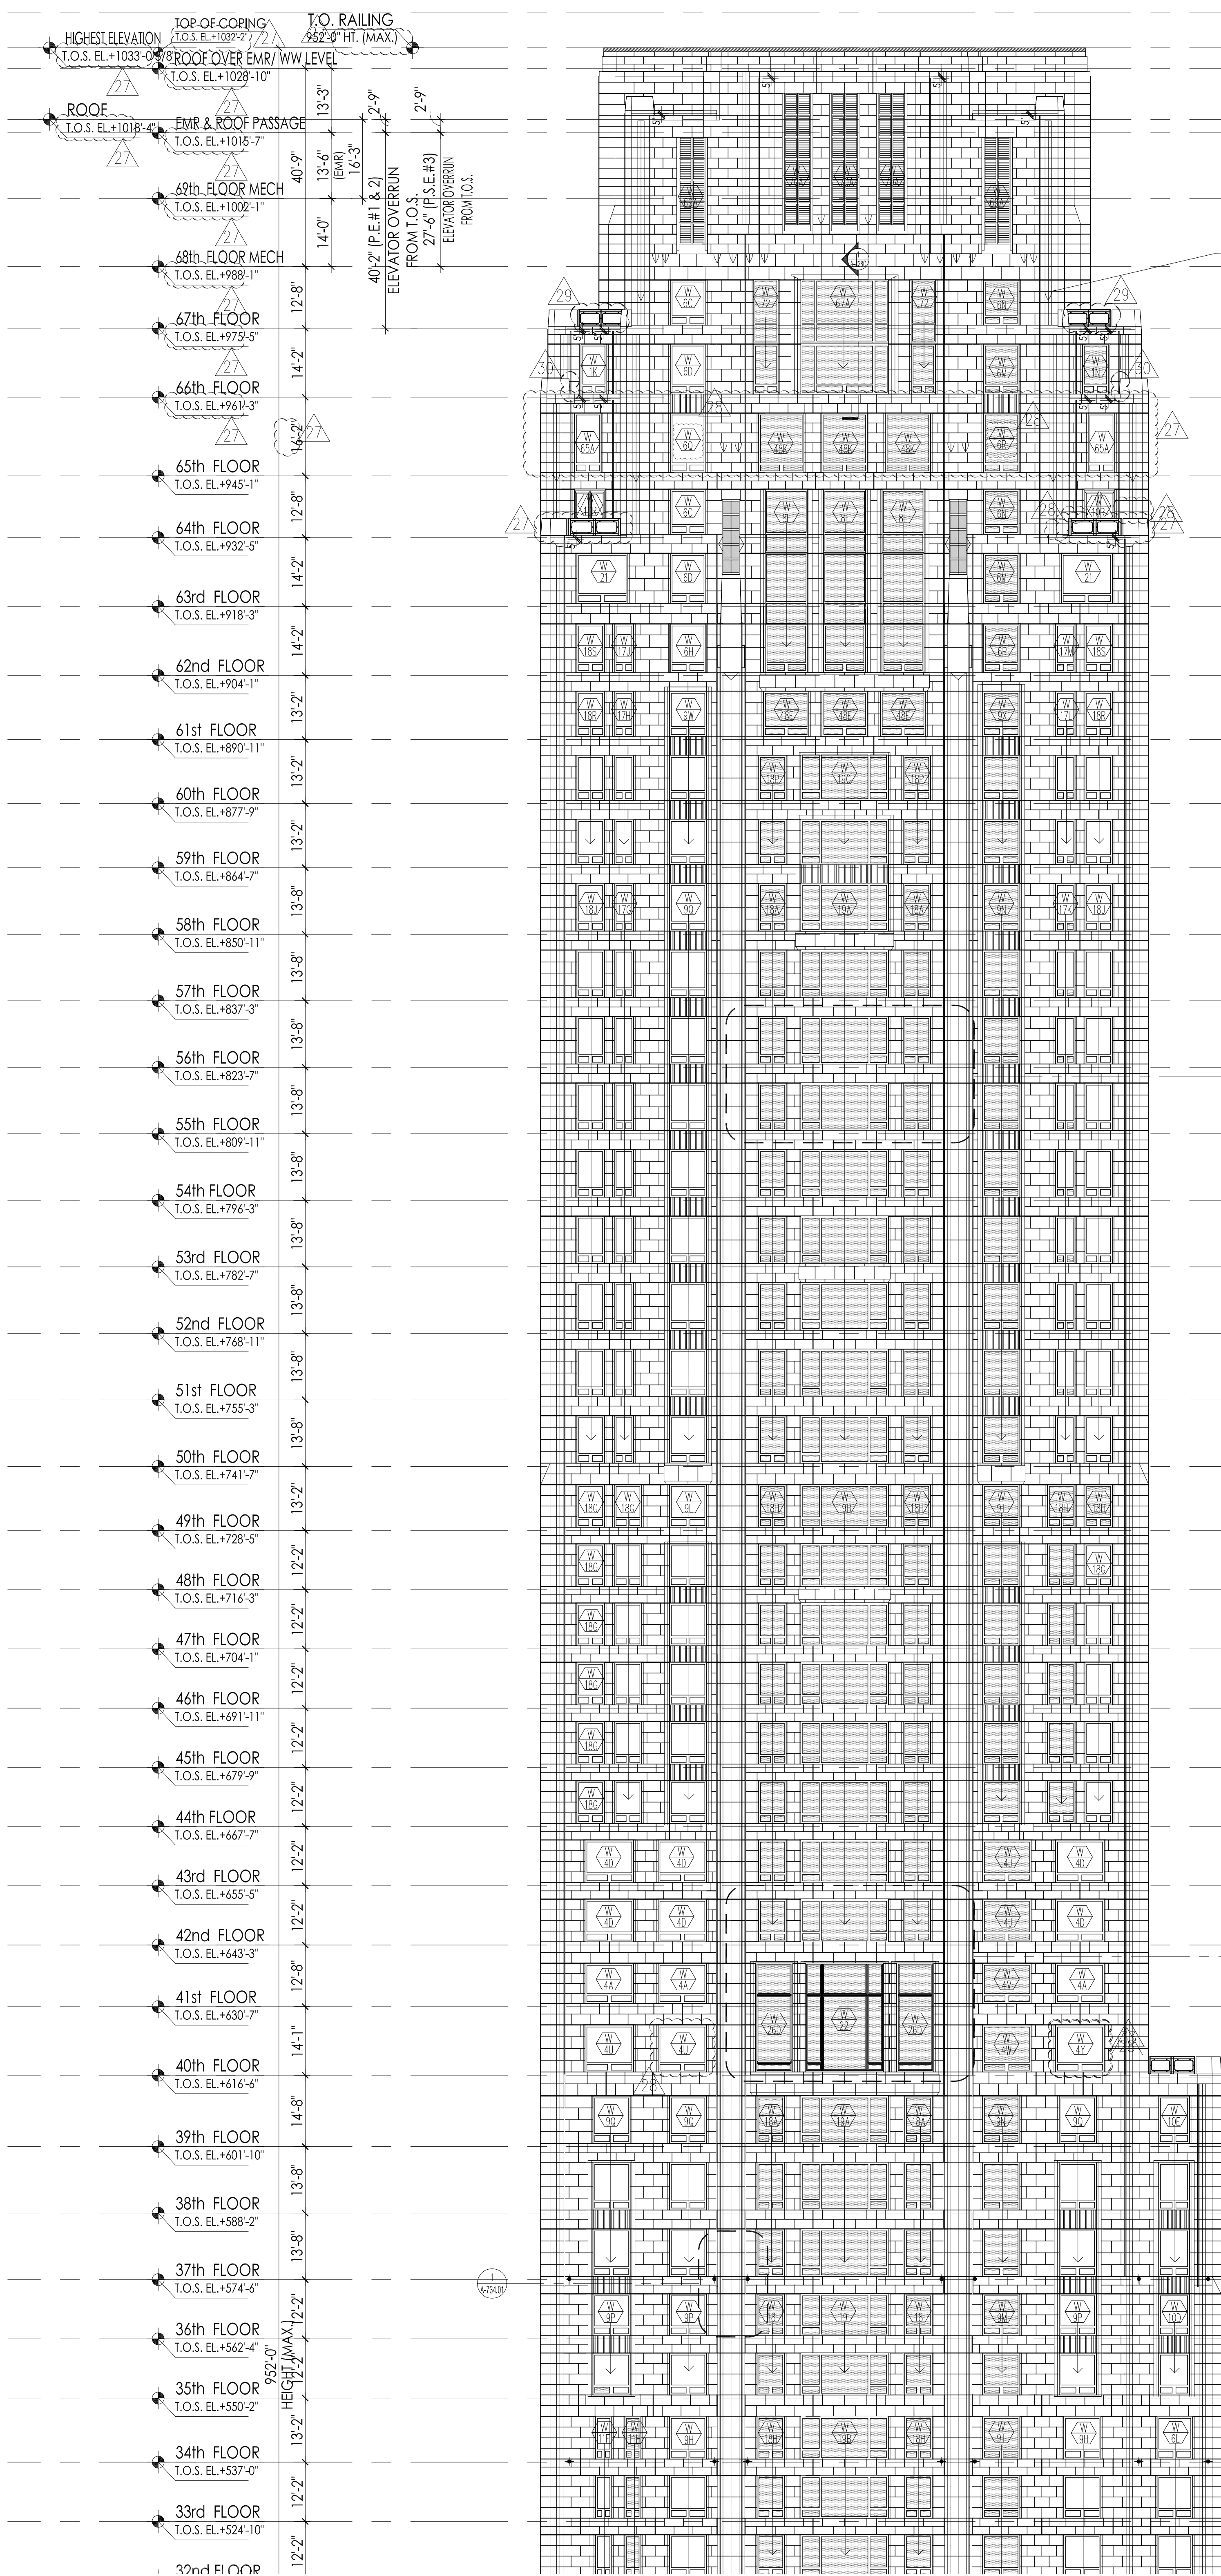

f = 190'-0"

0'-0" HT.
T.O.S. EL.+81'-0 3/8"

33rd FLOOR
T.O.S. EL.+524'-10"

32nd FLOOR
T.O.S. EL.+524'-10"

31st FLOOR
T.O.S. EL.+524'-10"

30th FLOOR
T.O.S. EL.+524'-10"

29th FLOOR
T.O.S. EL.+524'-10"

23rd FLOOR
T.O.S. EL.+524'-10"

22nd FLOOR
T.O.S. EL.+524'-10"

21st FLOOR
T.O.S. EL.+524'-10"

20th FLOOR
T.O.S. EL.+524'-10"

19th FLOOR
T.O.S. EL.+524'-10"

3rd FLOOR
T.O.S. EL.+524'-10"

2nd FLOOR
T.O.S. EL.+524'-10"

FIRST FLOOR
T.O.S. EL.+524'-10"

CELLAR
T.O.S. EL.+524'-10"

SUB-CELLAR 1
T.O.S. EL.+524'-10"

SUB-CELLAR 2
T.O.S. EL.+524'-10"

A PARTIAL SOUTH ELEVATION
SCALE: 1/16" = 1'-0"

PROJECT:
220 CENTRAL PARK SOUTH
NEW YORK, N.Y.

OWNER/DEVELOPER:
VORNADO REALTY
210 ROUTE 4 EAST
PARAMUS, NEW JERSEY 07652
TEL: (201) 587-1000
FAX: (201) 587-0600

ARCHITECT:
SLCE Architects, LLP
1359 BROADWAY NEW
YORK, NY 10018 TEL:
(212) 979-8400 FAX:
(212) 979-8387

STRUCTURAL ENGINEER:
DESIMONE
18 WEST 18TH STREET, 10TH FLOOR
NEW YORK, N.Y. 10011
TEL: (212) 532-2211
FAX: (212) 481-6108

M.E.P.P. ENGINEER:
Cosentini
A TETRA TECH COMPANY
TWO PENN PLAZA
NEW YORK, N.Y. 10121
TEL: (212) 415-3764
FAX: (212) 415-3700

05-23-2017	REVISED PAA FILING
05-23-2017	BULLETIN 130
05-23-2017	BULLETIN 123
05-23-2017	BULLETIN 120
05-23-2017	BULLETIN 113
05-23-2017	BULLETIN 112
05-23-2017	BULLETIN 106
05-23-2017	BULLETIN 104
11-18-2014	REVISED 65TH FL. INCREASE IN HEIGHT
11-11-2014	BULLETIN 102
10-21-2014	BULLETIN 99
10-14-2014	BULLETIN 98
09-30-2014	BULLETIN 96
09-25-2014	BULLETIN 91
09-12-2014	BULLETIN 85
07-22-2014	BULLETIN 82
07-15-2014	BULLETIN 80
07-07-2014	BULLETIN 79
06-27-2014	BULLETIN 75
06-15-2014	BULLETIN 73
05-20-2014	BULLETIN 70
05-15-2014	BULLETIN 67
05-06-2014	BULLETIN 66
04-22-2014	BULLETIN 65
03-31-2014	BULLETIN 61
03-04-2014	BULLETIN 56
02-10-2014	BULLETIN 53B1
02-10-2014	BULLETIN 53
02-05-2014	BULLETIN 52
01-15-2014	BULLETIN 50
11-06-2013	BULLETIN 44
08-25-2013	REVISED D.O.B. FILING
07-16-2013	BULLETIN 28
06-26-2013	BULLETIN 23
05-20-2013	BULLETIN 18
05-20-2013	BULLETIN 16
05-20-2013	PROGRESS 1ST THRU 5TH FL. STONE COURSING
05-13-2013	BULLETIN 3
01-23-2013	BULLETIN 2
12-10-2014	BULLETIN 1
11-21-2014	PARTIAL STONE COURSING 40TH-60TH FLOOR
11-14-2014	PARTIAL STONE COURSING 34TH FL FLOOR
11-03-2014	PARTIAL WINDOW SCHEDULE 40TH-60TH FLOOR
10-29-2014	PARTIAL WINDOW SCHEDULE 5TH FLOOR
10-13-2014	PARTIAL WINDOW SCHEDULE 6TH-11TH FLOOR
09-30-2014	PARTIAL WINDOW SCHEDULE 12TH-39TH FLOOR
07-14-2014	D.O.B. FILING

NO. 121184592
EXIST. 3 STORY BLDG. TO REMAIN
PARAPET EL. ±135.35
ROOF EL. ±131.31

KEY PLAN:

Shauqat Shaikh
APPROVED
Under Direction of and
for the use of
NYC Development Hub
Date: 06/06/2017

PROJECT:
220 CENTRAL PARK SOUTH
NEW YORK, NEW YORK

DRAWING TITLE:
SOUTH ELEVATION

SEAL & SIGNATURE:
DATE:
PROJECTING: 2014-09
DRAWN BY:
CHECKED BY: PA
DRAWING NO:
A-202.03
CADD FILE NO:
11/14/2014 09:29 AM (11/14/2014 09:29 AM)

PROJECT:
220 CENTRAL PARK SOUTH
NEW YORK, N.Y.

OWNER/DEVELOPER:
VORNADO REALTY
210 ROUTE 4 EAST
PARAMUS, NEW JERSEY 07652
TEL: (201) 587-1000
FAX: (201) 587-0600

ARCHITECT:
SLCEArchitects, LLP
1359 BROADWAY NEW
YORK, NY 10018 TEL:
(212) 979-8400 FAX:
(212) 979-8387

STRUCTURAL ENGINEER:
DESIMONE
18 WEST 18TH STREET, 10TH FLOOR
NEW YORK, N.Y. 10011
TEL: (212) 532-2211
FAX: (212) 481-6108


M.E.P.P. ENGINEER:
Cosentini
A TETRA TECH COMPANY
TWO PENN PLAZA
NEW YORK, N.Y. 10121
TEL: (212) 415-3744
FAX: (212) 415-3700

05-20-2017	REVISED PAA FILING
05-04-2017	BULLETIN 129-R1
03-15-2017	BULLETIN 129
03-03-2017	BULLETIN 119
02-01-2017	BULLETIN 114
12-23-2016	BULLETIN 109
12-09-2016	BULLETIN 106
11-22-2016	BULLETIN 104
11-18-2016	REVISED 65TH FL INCREASE IN HEIGHT
11-11-2016	BULLETIN 102
10-14-2016	BULLETIN 98
10-07-2016	BULLETIN 97
09-30-2016	BULLETIN 96
09-19-2016	BULLETIN 85
08-05-2016	BULLETIN 84
07-22-2016	BULLETIN 82
07-12-2016	BULLETIN 80
07-07-2016	BULLETIN 78
06-27-2016	BULLETIN 75
06-10-2016	BULLETIN 73
05-27-2016	BULLETIN 70
05-13-2016	BULLETIN 67
05-06-2016	BULLETIN 66
04-22-2016	BULLETIN 65
03-31-2016	BULLETIN 61
03-19-2016	BULLETIN 53R1
02-09-2016	BULLETIN 52
01-15-2016	BULLETIN 50
11-06-2015	BULLETIN 44
08-20-2015	REVISED D.O.B. FILING
07-16-2015	BULLETIN 26
05-29-2015	BULLETIN 19
05-20-2015	BULLETIN 16
02-20-2015	PROGRESS 1ST THRU 5TH FL. STONE COURSING
01-23-2015	BULLETIN 2
12-10-2014	BULLETIN 1
11-21-2014	PARTIAL STONE COURSING 40TH-60TH FLOOR
11-14-2014	PARTIAL STONE COURSING 39TH FLOOR
11-03-2014	PARTIAL WINDOW SCHEDULE 40TH-60TH FLOOR
10-29-2014	PARTIAL WINDOW SCHEDULE 5TH FLOOR
10-13-2014	PARTIAL WINDOW SCHEDULE 4TH-11TH FLOOR
09-30-2014	PARTIAL WINDOW SCHEDULE 12TH-39TH FLOOR
07-14-2014	D.O.B. FILING

NO: _____ DATE: _____ REVISION: _____
D.O.B. NUMBER: NB# 121184592




KEY PLAN:

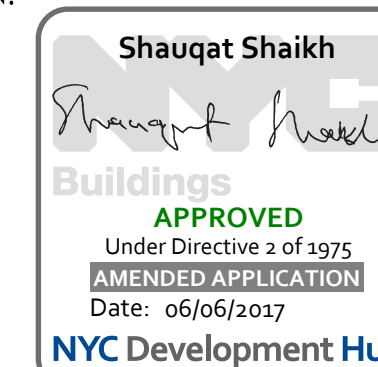


PROJECT:
220 CENTRAL PARK SOUTH
NEW YORK, NEW YORK

DRAWING TITLE:
EAST ELEVATION




SEAL & SIGNATURE: _____ DATE: 2014-09
PROJECTING: 2014-09
DRAWN BY: _____
CHECKED BY: PA
DRAWING NO: A-203.03
CADD FILE NO: _____
FUNDING OR SPONSORING FIRM: _____

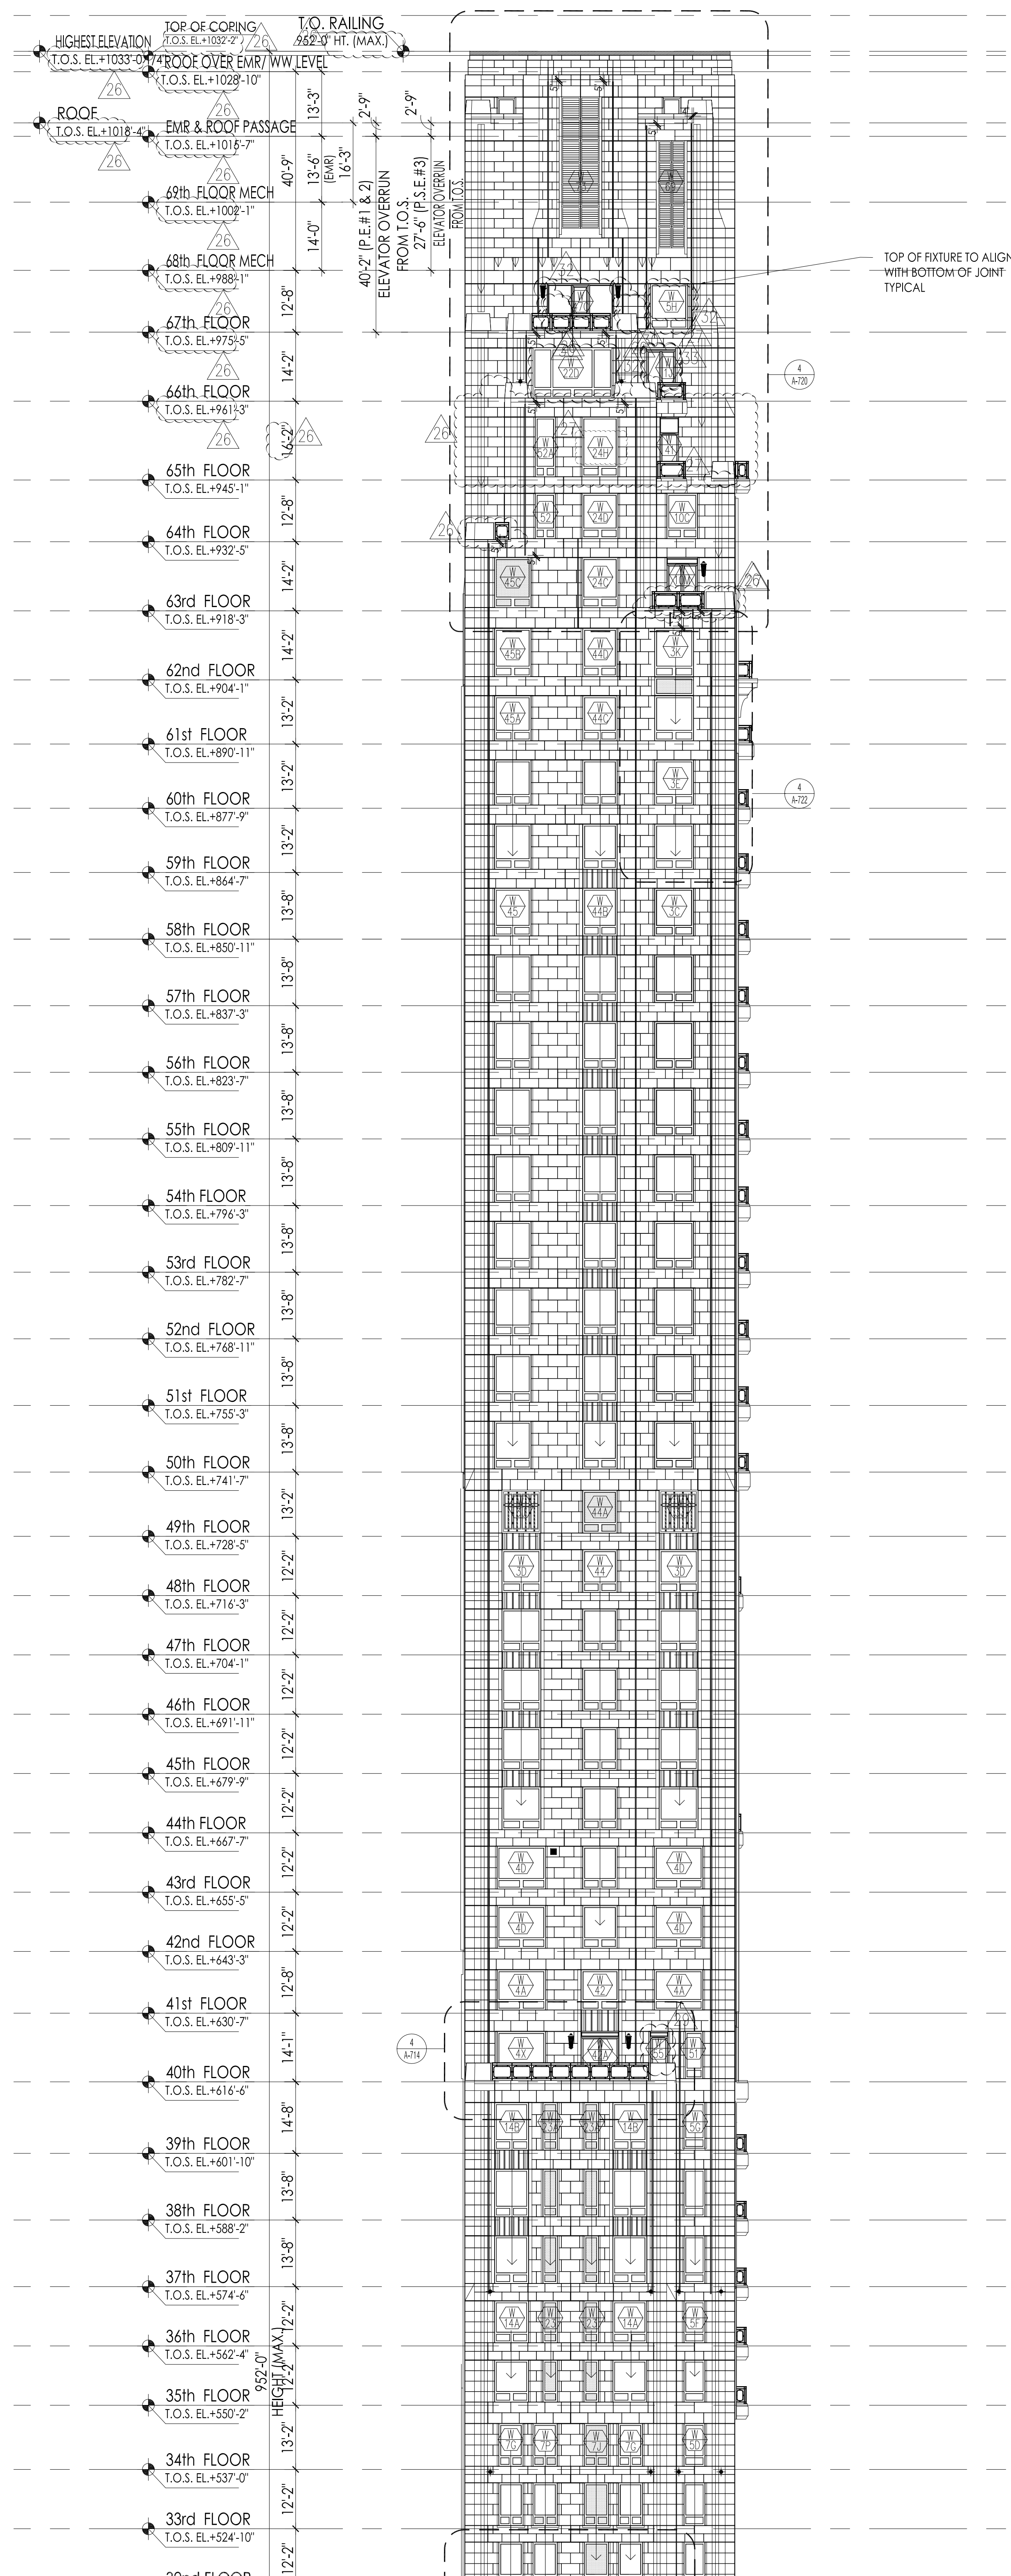


VIEW ELEVATION HT = 190'-0"

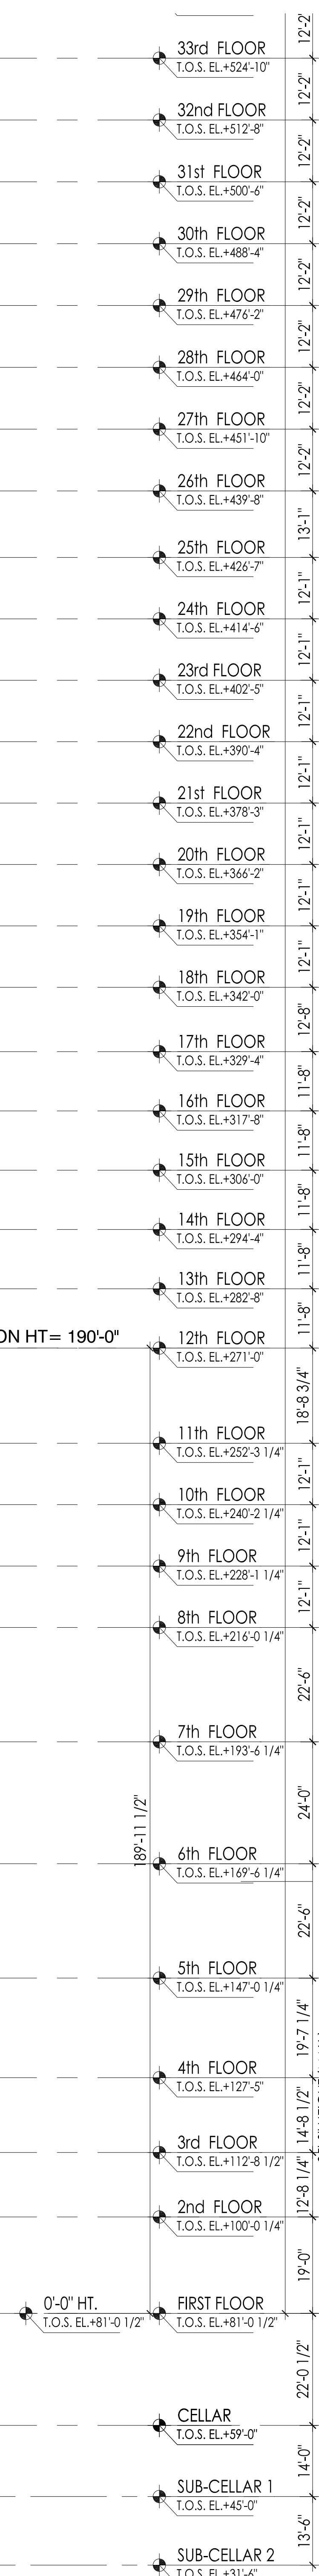

A PARTIAL EAST ELEVATION
SCALE: 1/16" = 1'-0"

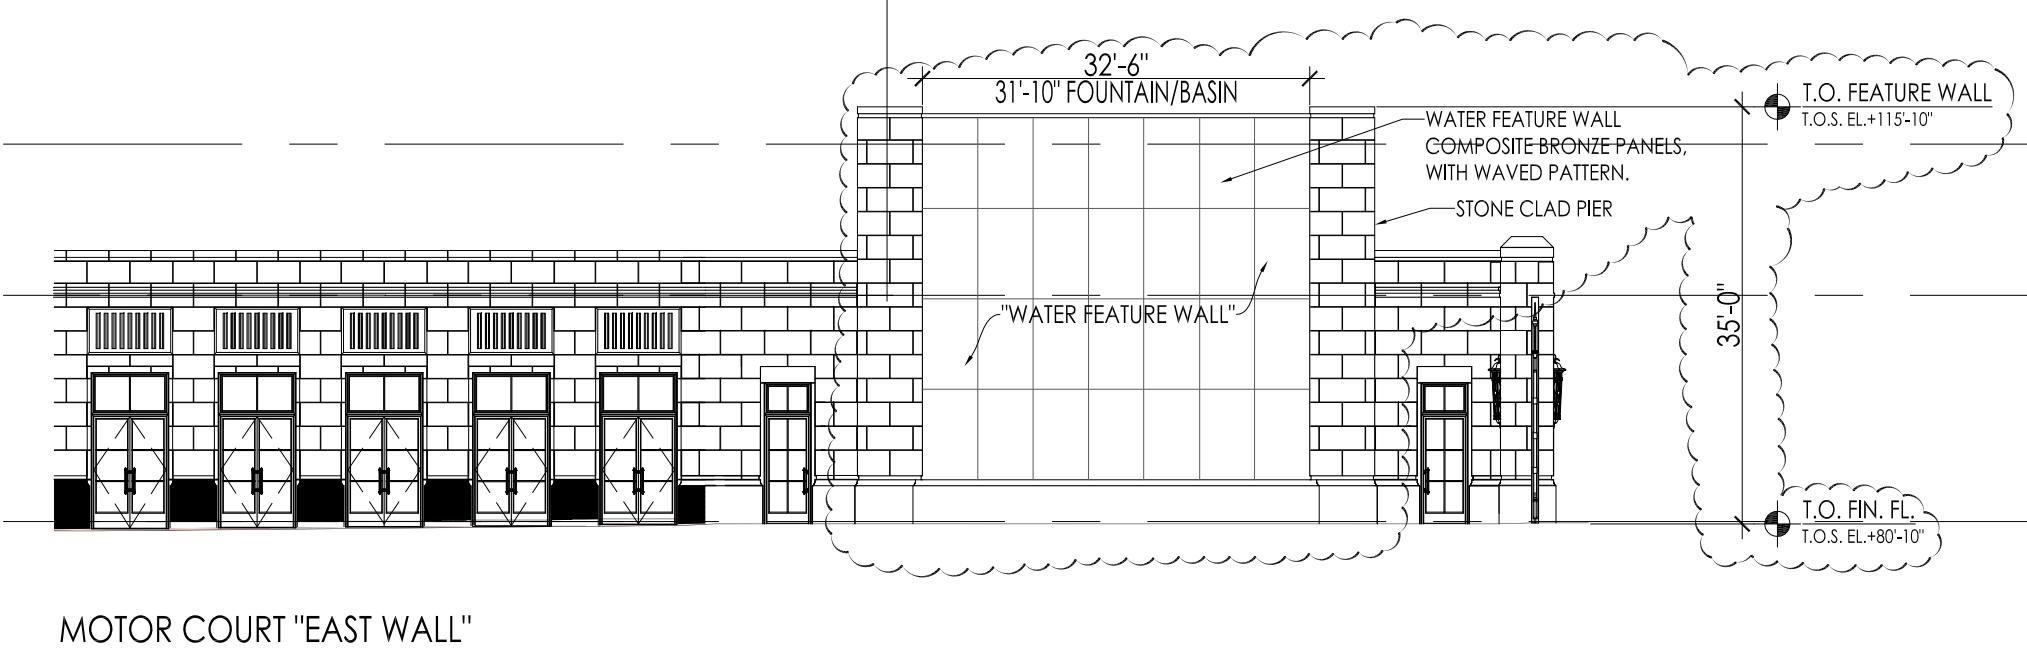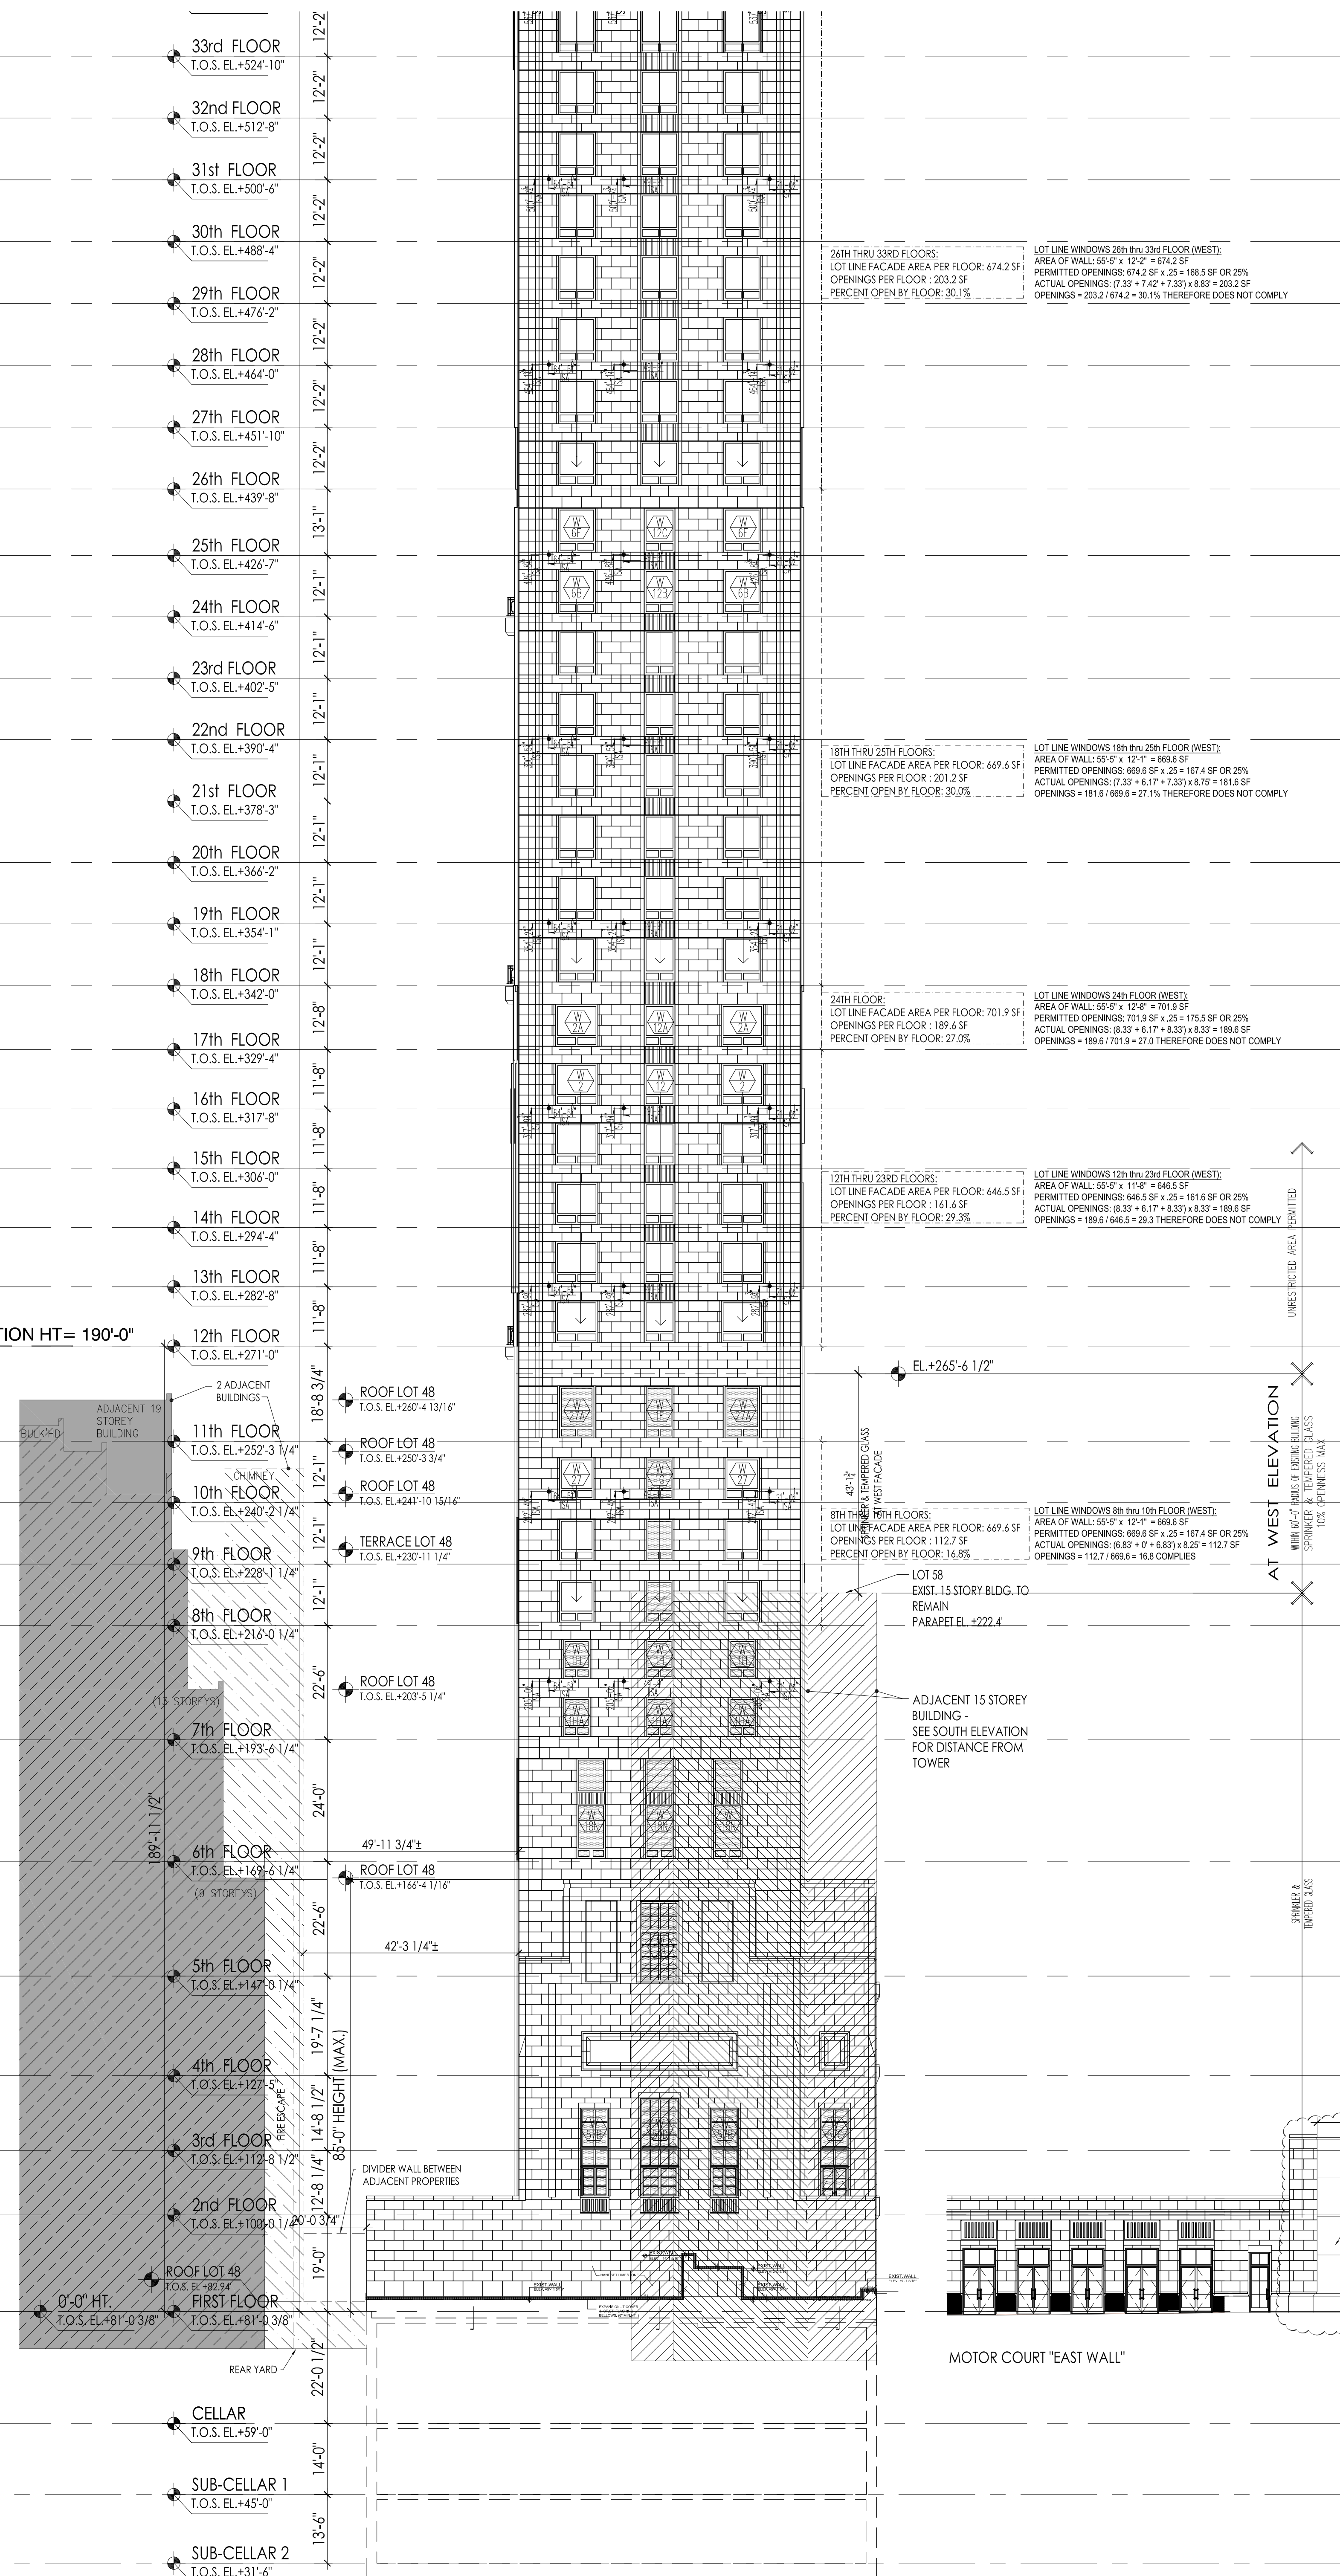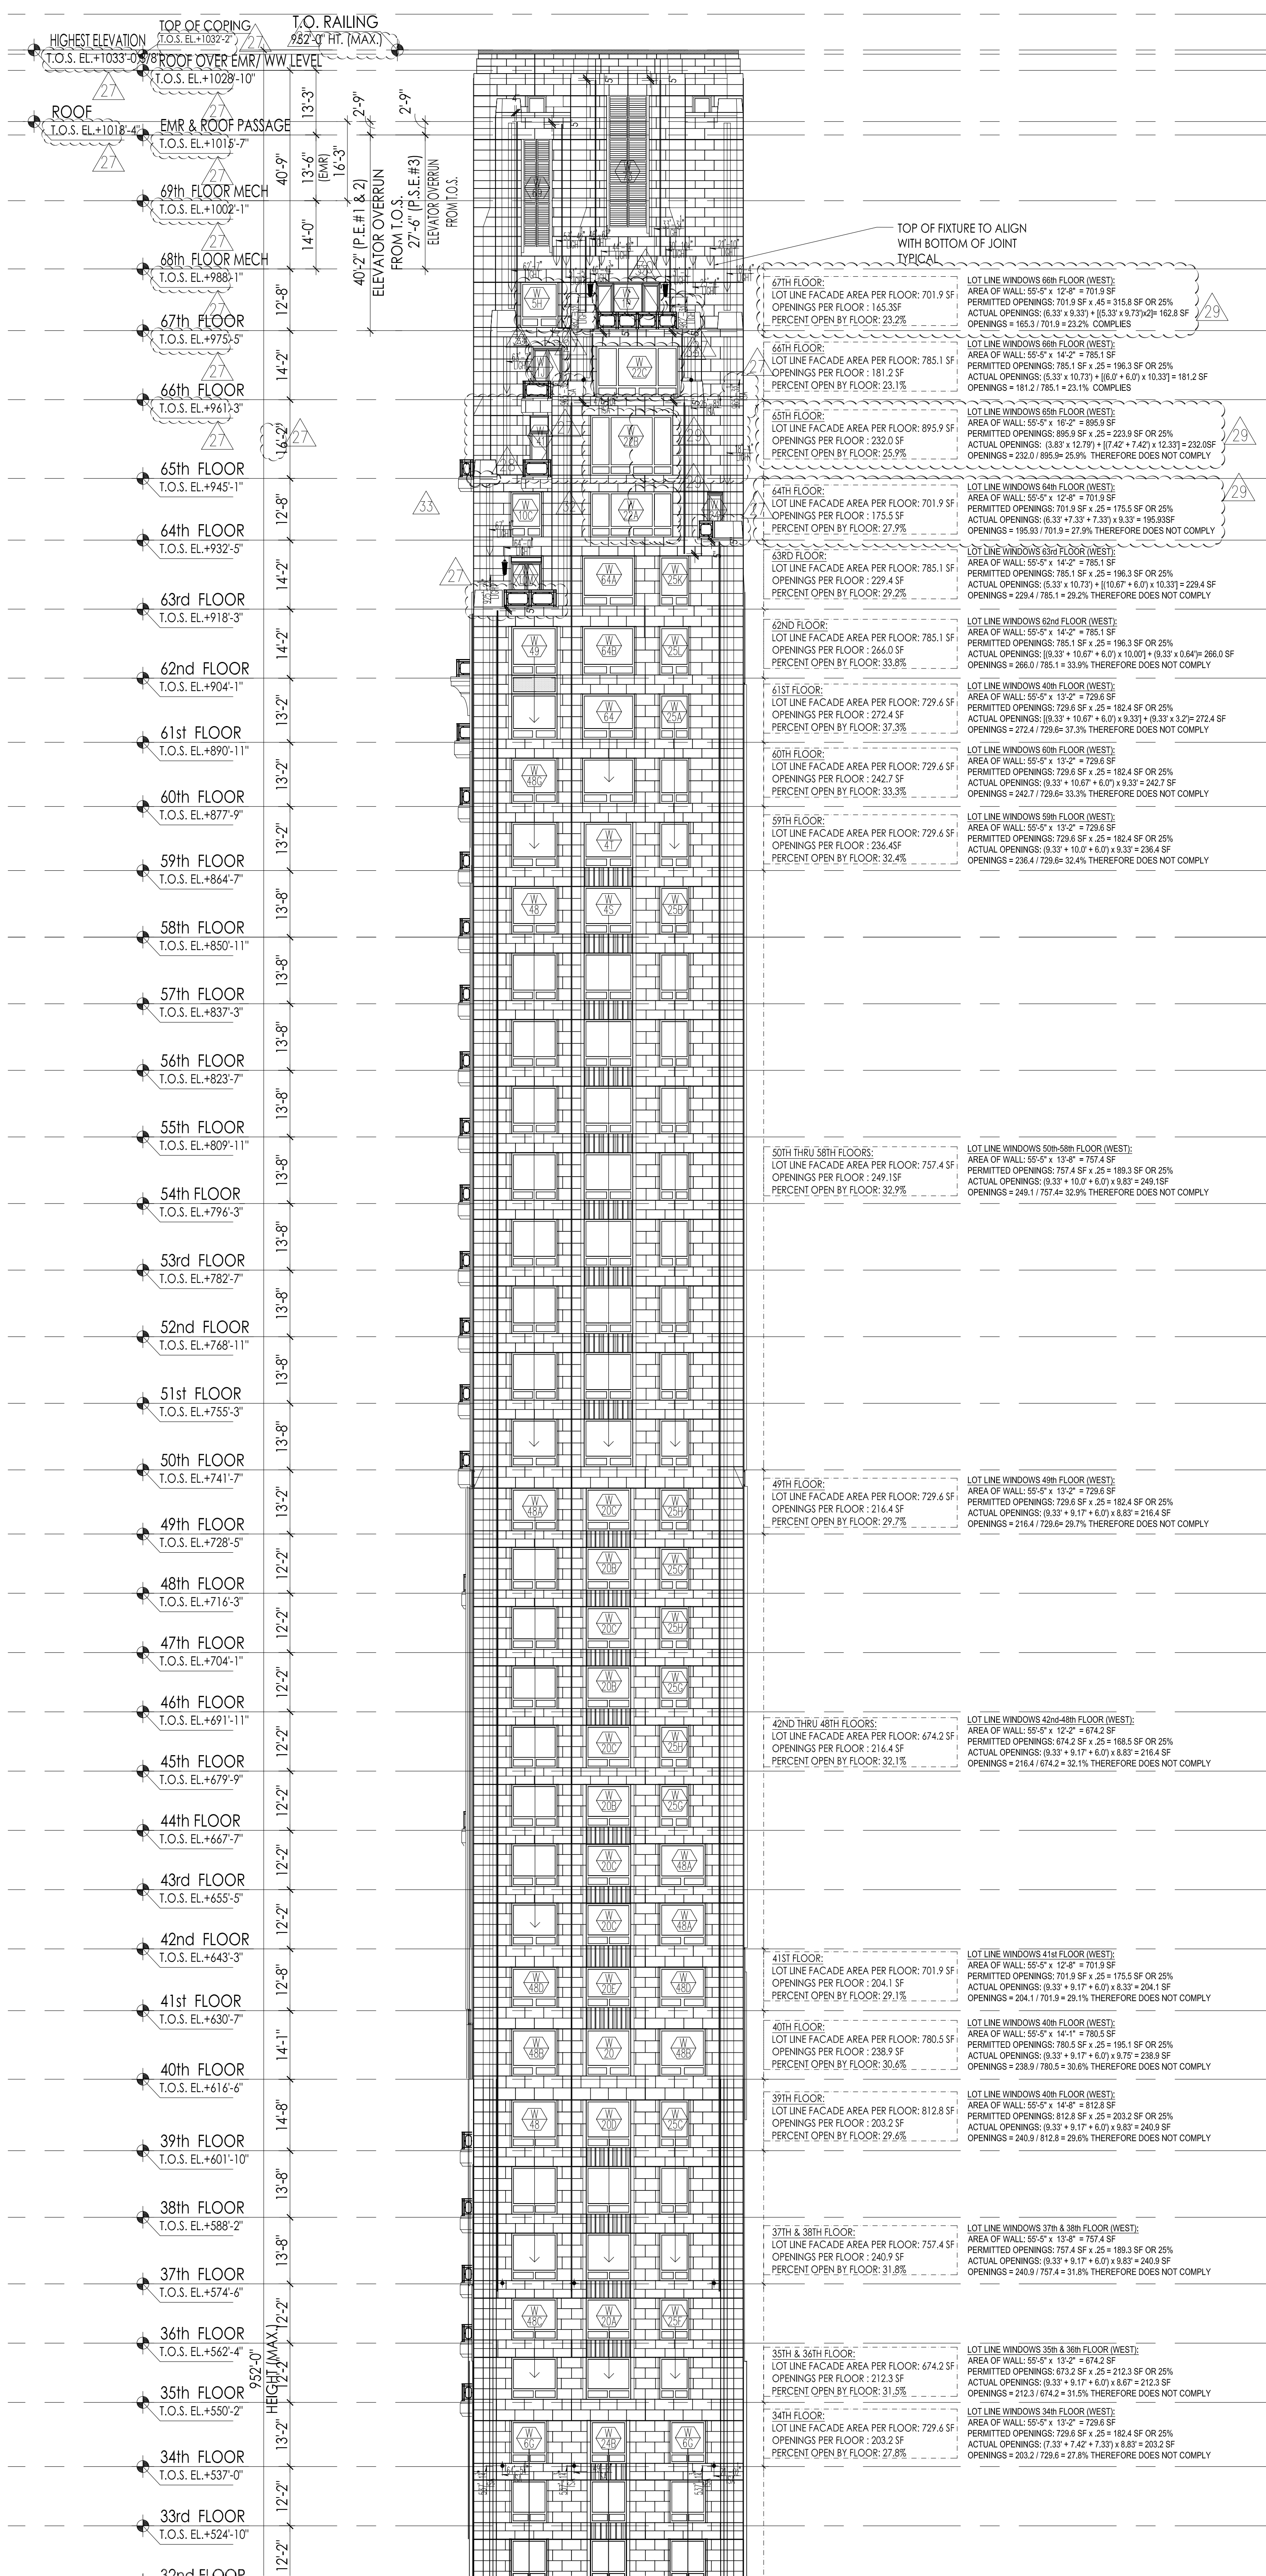

A PARTIAL WEST ELEVATION
SCALE: 1/16" = 1'-0"

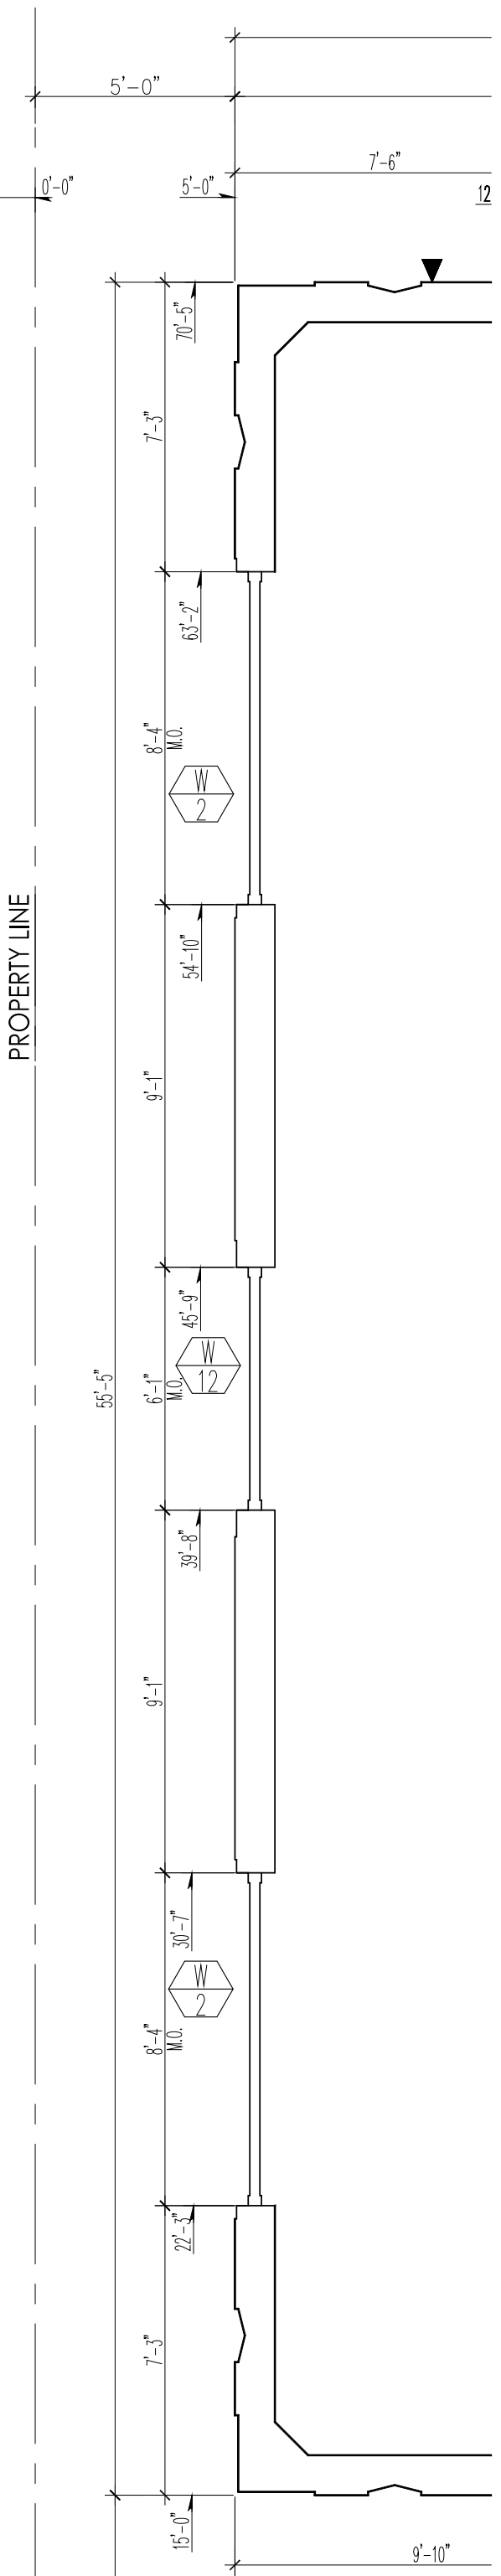

PART PLAN WEST ELEVATION
FLOORS 12 THRU 17

PROJECT:

220 CENTRAL PARK SOUTH
NEW YORK, N.Y.

OWNER/DEVELOPER:

VORNADO REALTY

210 ROUTE 4 EAST
PARAMUS, NEW JERSEY 07652
TEL.: (201) 587 - 1000
FAX.: (201) 587 - 0600

ARCHITECT:
SLCE*Architects, LLP*
1359 BROADWAY NEW
YORK, NY 10018 TEL.:
(212) 979-8400 FAX.:
(212) 979-8387

STRUCTURAL ENGINEER:

DESIMONE

18 WEST 18TH STREET, 10TH FLOOR
NEW YORK, N.Y. 10011
TEL.: (212) 532-2211
FAX.: (212) 481-6108

M.E.P./P. ENGINEER:

Corentini

A TETRA TECH COMPANY

TWO PENN PLAZA
NEW YORK, N.Y. 10121
TEL.: (212) 615-3764
FAX.: (212) 615-3700

05-22-2017 REVISED PAAL FILING
05-23-2017 BULLETIN 129
06-02-2017 BULLETIN 127
06-05-2017 BULLETIN 125
03-03-2017 BULLETIN 118
02-01-2017 BULLETIN 114
12-01-2016 BULLETIN 108
11-17-2016 BULLETIN 104
11-18-2016 REVISED 65TH FL. INCREASE IN HEIGHT
11-11-2016 BULLETIN 102
10-24-2016 BULLETIN 99
10-07-2016 BULLETIN 97
09-30-2016 BULLETIN 95
09-12-2016 BULLETIN 89
07-20-2016 BULLETIN 82
07-15-2016 BULLETIN 80
07-05-2016 BULLETIN 78
06-27-2016 BULLETIN 75
06-16-2016 BULLETIN 73
05-20-2016 BULLETIN 70
05-13-2016 BULLETIN 67
04-29-2016 BULLETIN 66
04-29-2016 BULLETIN 65
03-31-2016 BULLETIN 61
03-31-2016 BULLETIN 56
03-04-2016 BULLETIN 53
02-12-2016 BULLETIN 53
02-09-2016 BULLETIN 53
02-03-2016 BULLETIN 51
01-15-2016 BULLETIN 50
11-05-2015 BULLETIN 44
08-25-2015 REVISED D.O.B. FILING
07-21-2015 BULLETIN 43
06-23-2015 BULLETIN 23
05-19-2015 BULLETIN 18
05-19-2015 BULLETIN 16
02-20-2015 PROGRESS 1ST THRU 5TH ST. CLOSING COURSEMENT
01-29-2015 BULLETIN 10
12-15-2014 BULLETIN 9
11-12-2014 PARTIAL STONE COURSEING 40+60TH FLOOR
11-14-2014 PARTIAL STONE COURSEING 39+51TH FLOOR
11-03-2014 PARTIAL WINDOW SCHEDULE 4TH FLOOR
10-29-2014 PARTIAL WINDOW SCHEDULE 5TH FLOOR
10-13-2014 PARTIAL WINDOW SCHEDULE 14TH FLOOR
09-24-2014 PARTIAL WINDOW SCHEDULE 21H+30TH FLOOR

NB# 121184592

NORTH ARROW	Scale:
-------------	--------


KEY PLAN:

Shauqat Shaikh
Shauqat Shaikh
Buildings
APPROVED
Under Directive 2 of 1975
AMENDED APPLICATION
Date: 06/06/2027
NYC Development Hub

PROJECT:
220 CENTRAL PARK SOUTH
NEW YORK, NEW YORK

DRAWING TITLE:
WEST ELEVATION

SEAL & SIGNATURE:



PROJECT NO. 20403
 DRAWN BY:
 CHECKED BY: PA
 DRAWING No:
A-204.03
 CADD FILE No:
 T:\NOV 02\CP 03\A03\A204.03.DWG File