



A KITCHEN TYPE K-10 - PLAN

SCALE:
1/2" = 1'-0"

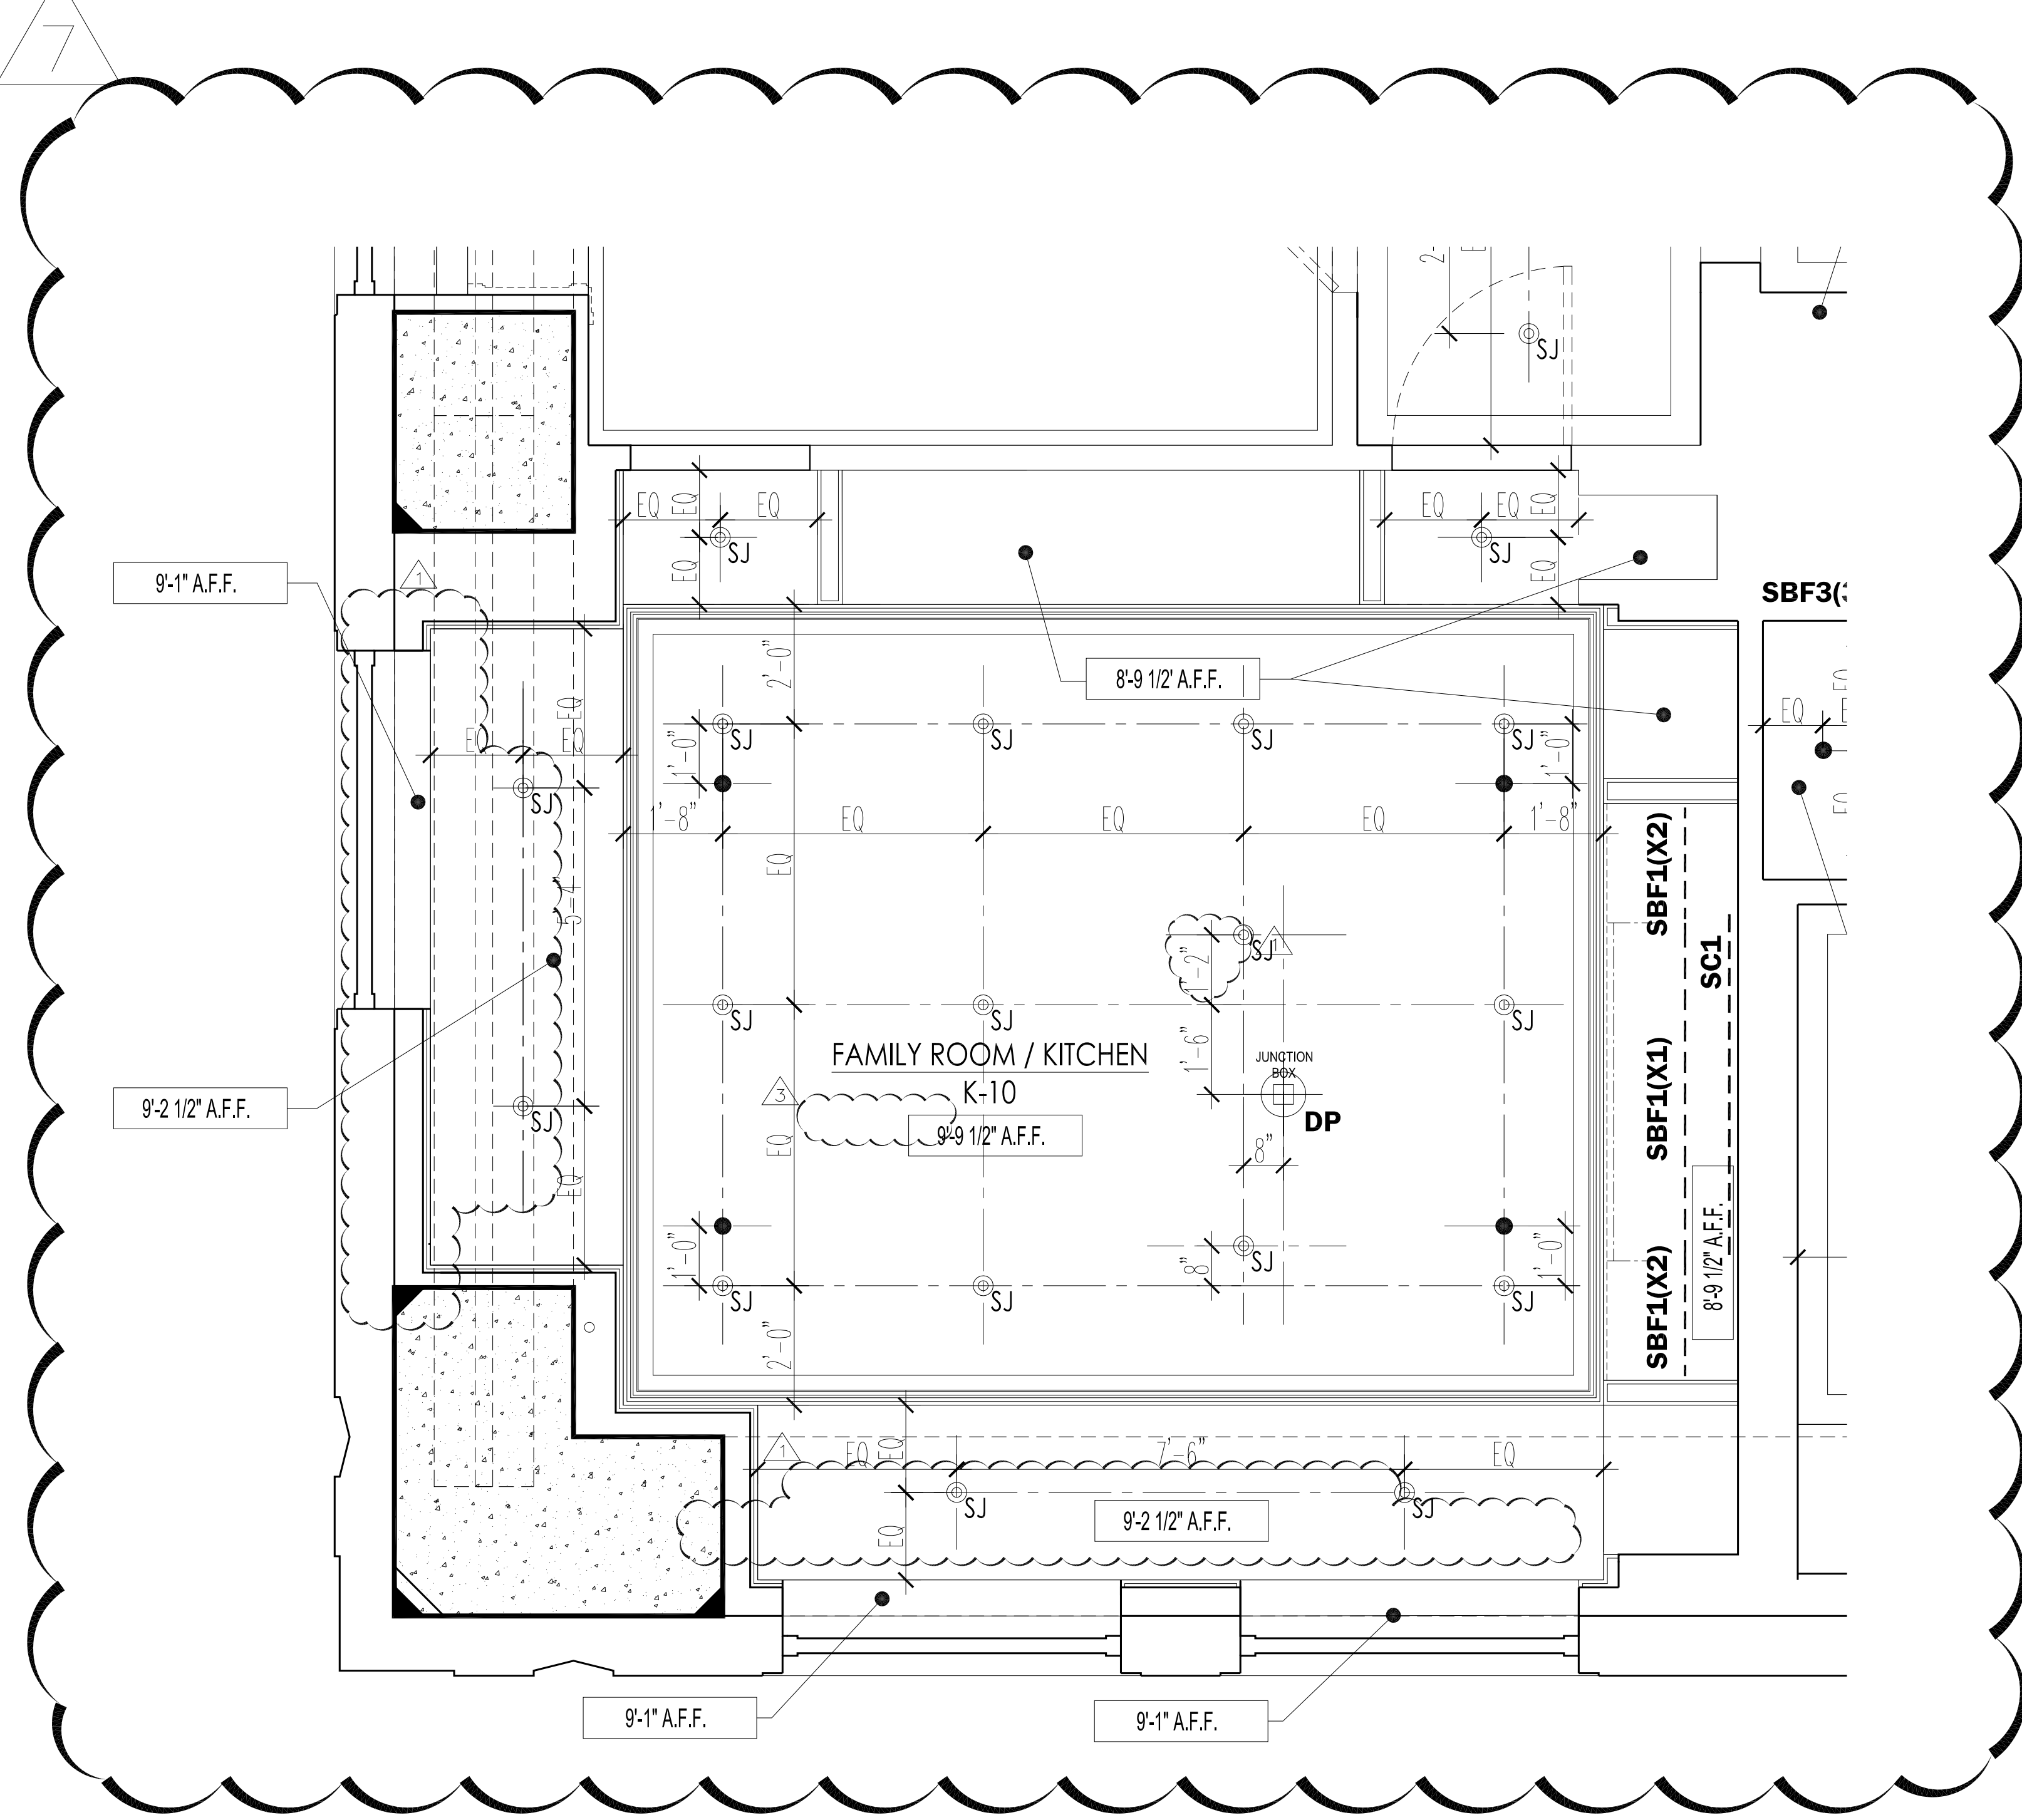


B KITCHEN TYPE K-10 - RCP

SCALE:
1/2" = 1'-0"

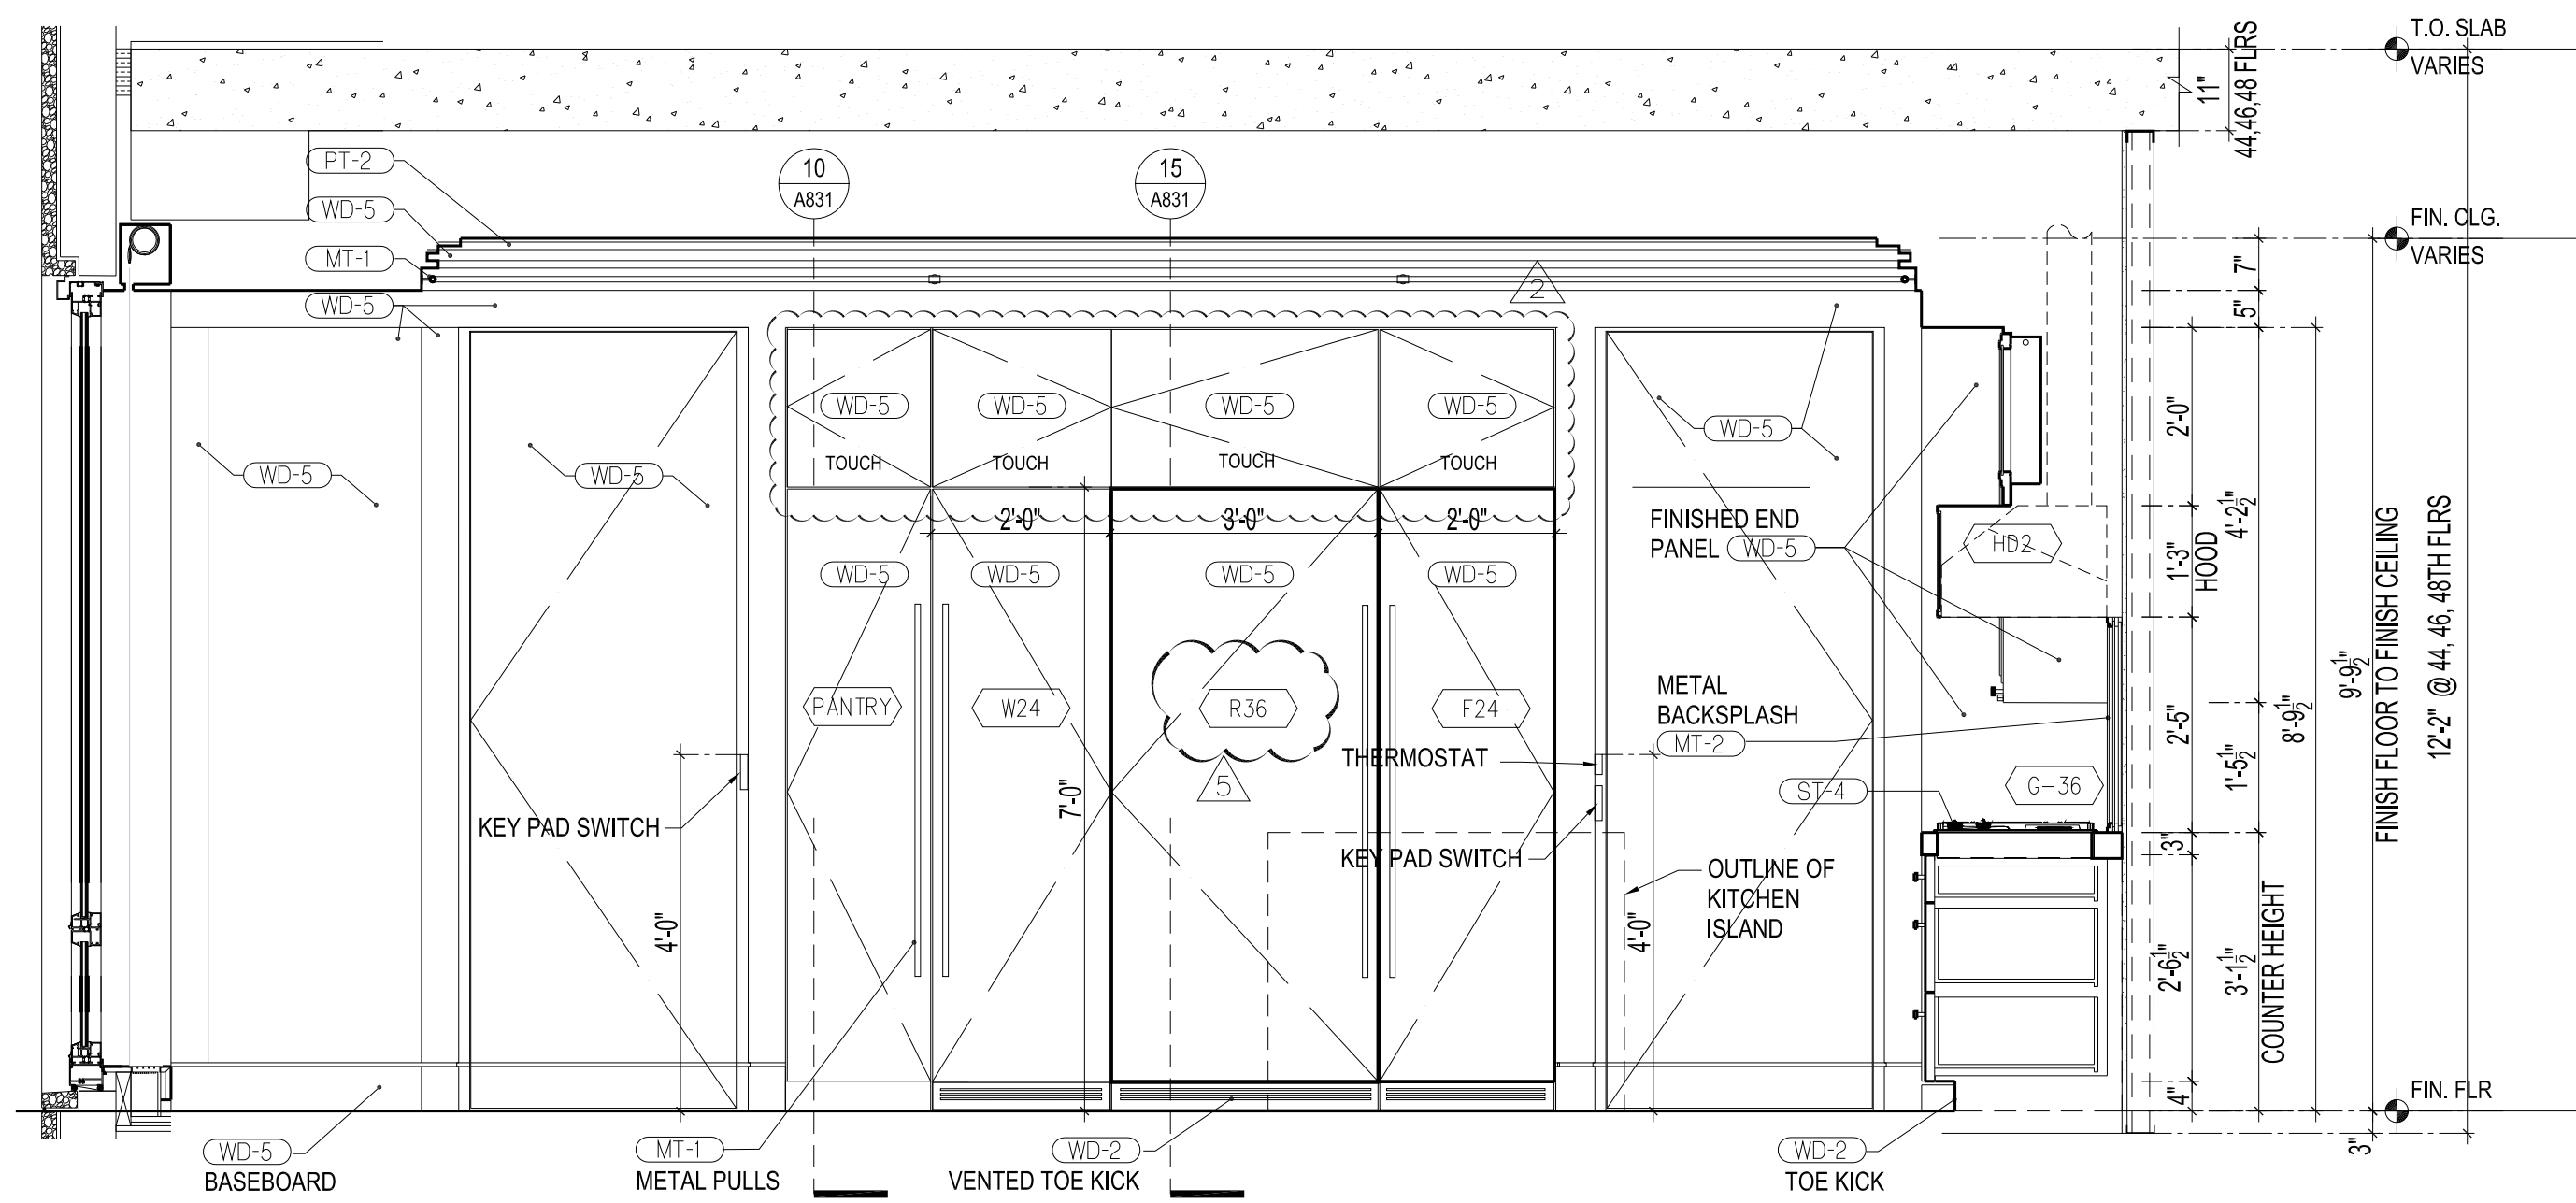

SCALE:
1/2" = 1'-0"

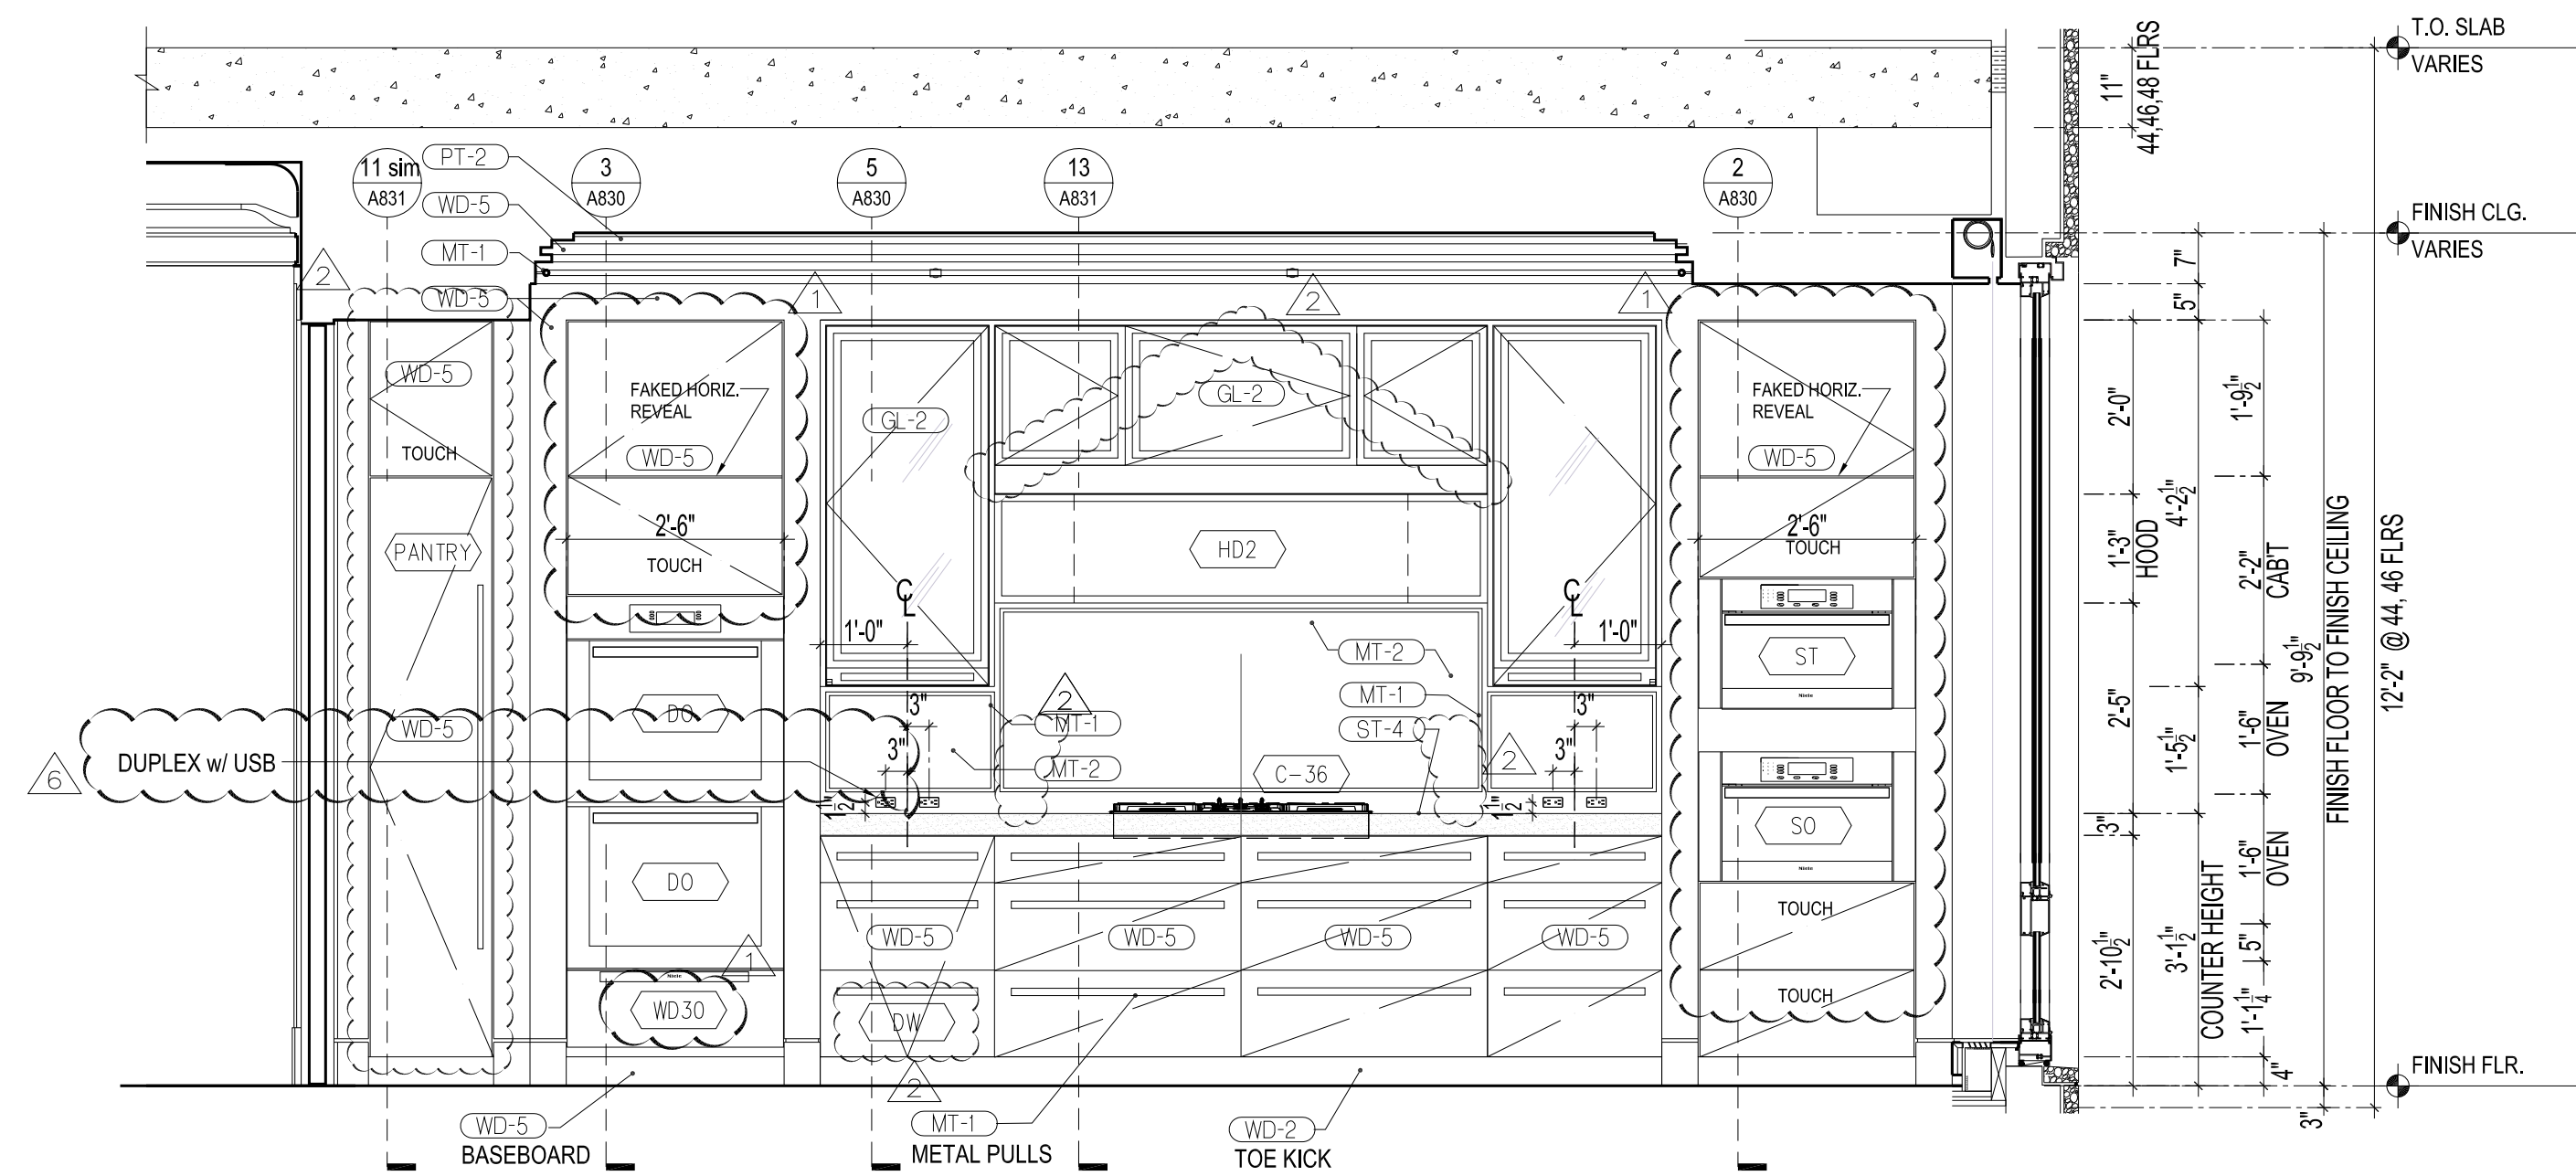

2 EAST ELEVATION

SCALE:
1/2" = 1'-0"

PROJECT:
220 CENTRAL PARK SOUTH
NEW YORK, N.Y.

OWNER/DEVELOPER:
VORNADO REALTY
210 ROUTE 4 EAST
PARAMUS, NEW JERSEY 07652
TEL.: (201) 587-1000
FAX.: (201) 587-0600

ARCHITECT:
SLCEArchitects, LLP
1359 BROADWAY NEW
YORK, NY 10018 TEL.:
(212) 979-9400 FAX.:
(212) 979-9387


STRUCTURAL ENGINEER:
DESIMONE
18 WEST 18TH STREET, 10TH FLOOR
NEW YORK, N.Y. 10011
TEL.: (212) 532-2211
FAX.: (212) 481-6108

M.E.P.P. ENGINEER:
Cosentini
A TETRA TECH COMPANY
TWO PENN PLAZA
NEW YORK, N.Y. 10011
TEL.: (212) 415-3764
FAX.: (212) 415-3700

05-22-2017	REVISED PAA FILING
05-12-2017	BULLETIN 130
04-01-2017	BULLETIN 127
01-14-2016	BULLETIN 98
10-07-2014	BULLETIN 97
06-27-2014	BULLETIN 75
03-20-2014	BULLETIN 60
03-04-2014	BULLETIN 56
08-12-2013	REVISED D.O.B. FILING
08-12-2013	BULLETIN 29

No. Date Revision:
D.O.B. NUMBER:
NB# 121184592

North Arrow Scale:

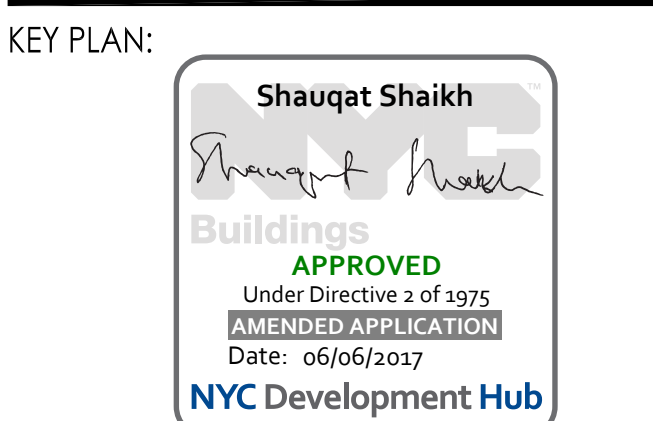


PROJECT:
220 CENTRAL PARK SOUTH
NEW YORK, NEW YORK

DRAWING TITLE:
KITCHEN K-10
PLANS & ELEVATIONS SHEET 1


SEAL & SIGNATURE:
DATE:
PROJECT NO.: 2011-23
DRAWN BY: TC
CHECKED BY: PA
DRAWING NO.:
CADD REF NO.:
F:\PROJECTS\2011\2011-23\2011-23-KITCHEN-K-10-PLANS-SHEET-1.dwg

A-810.01

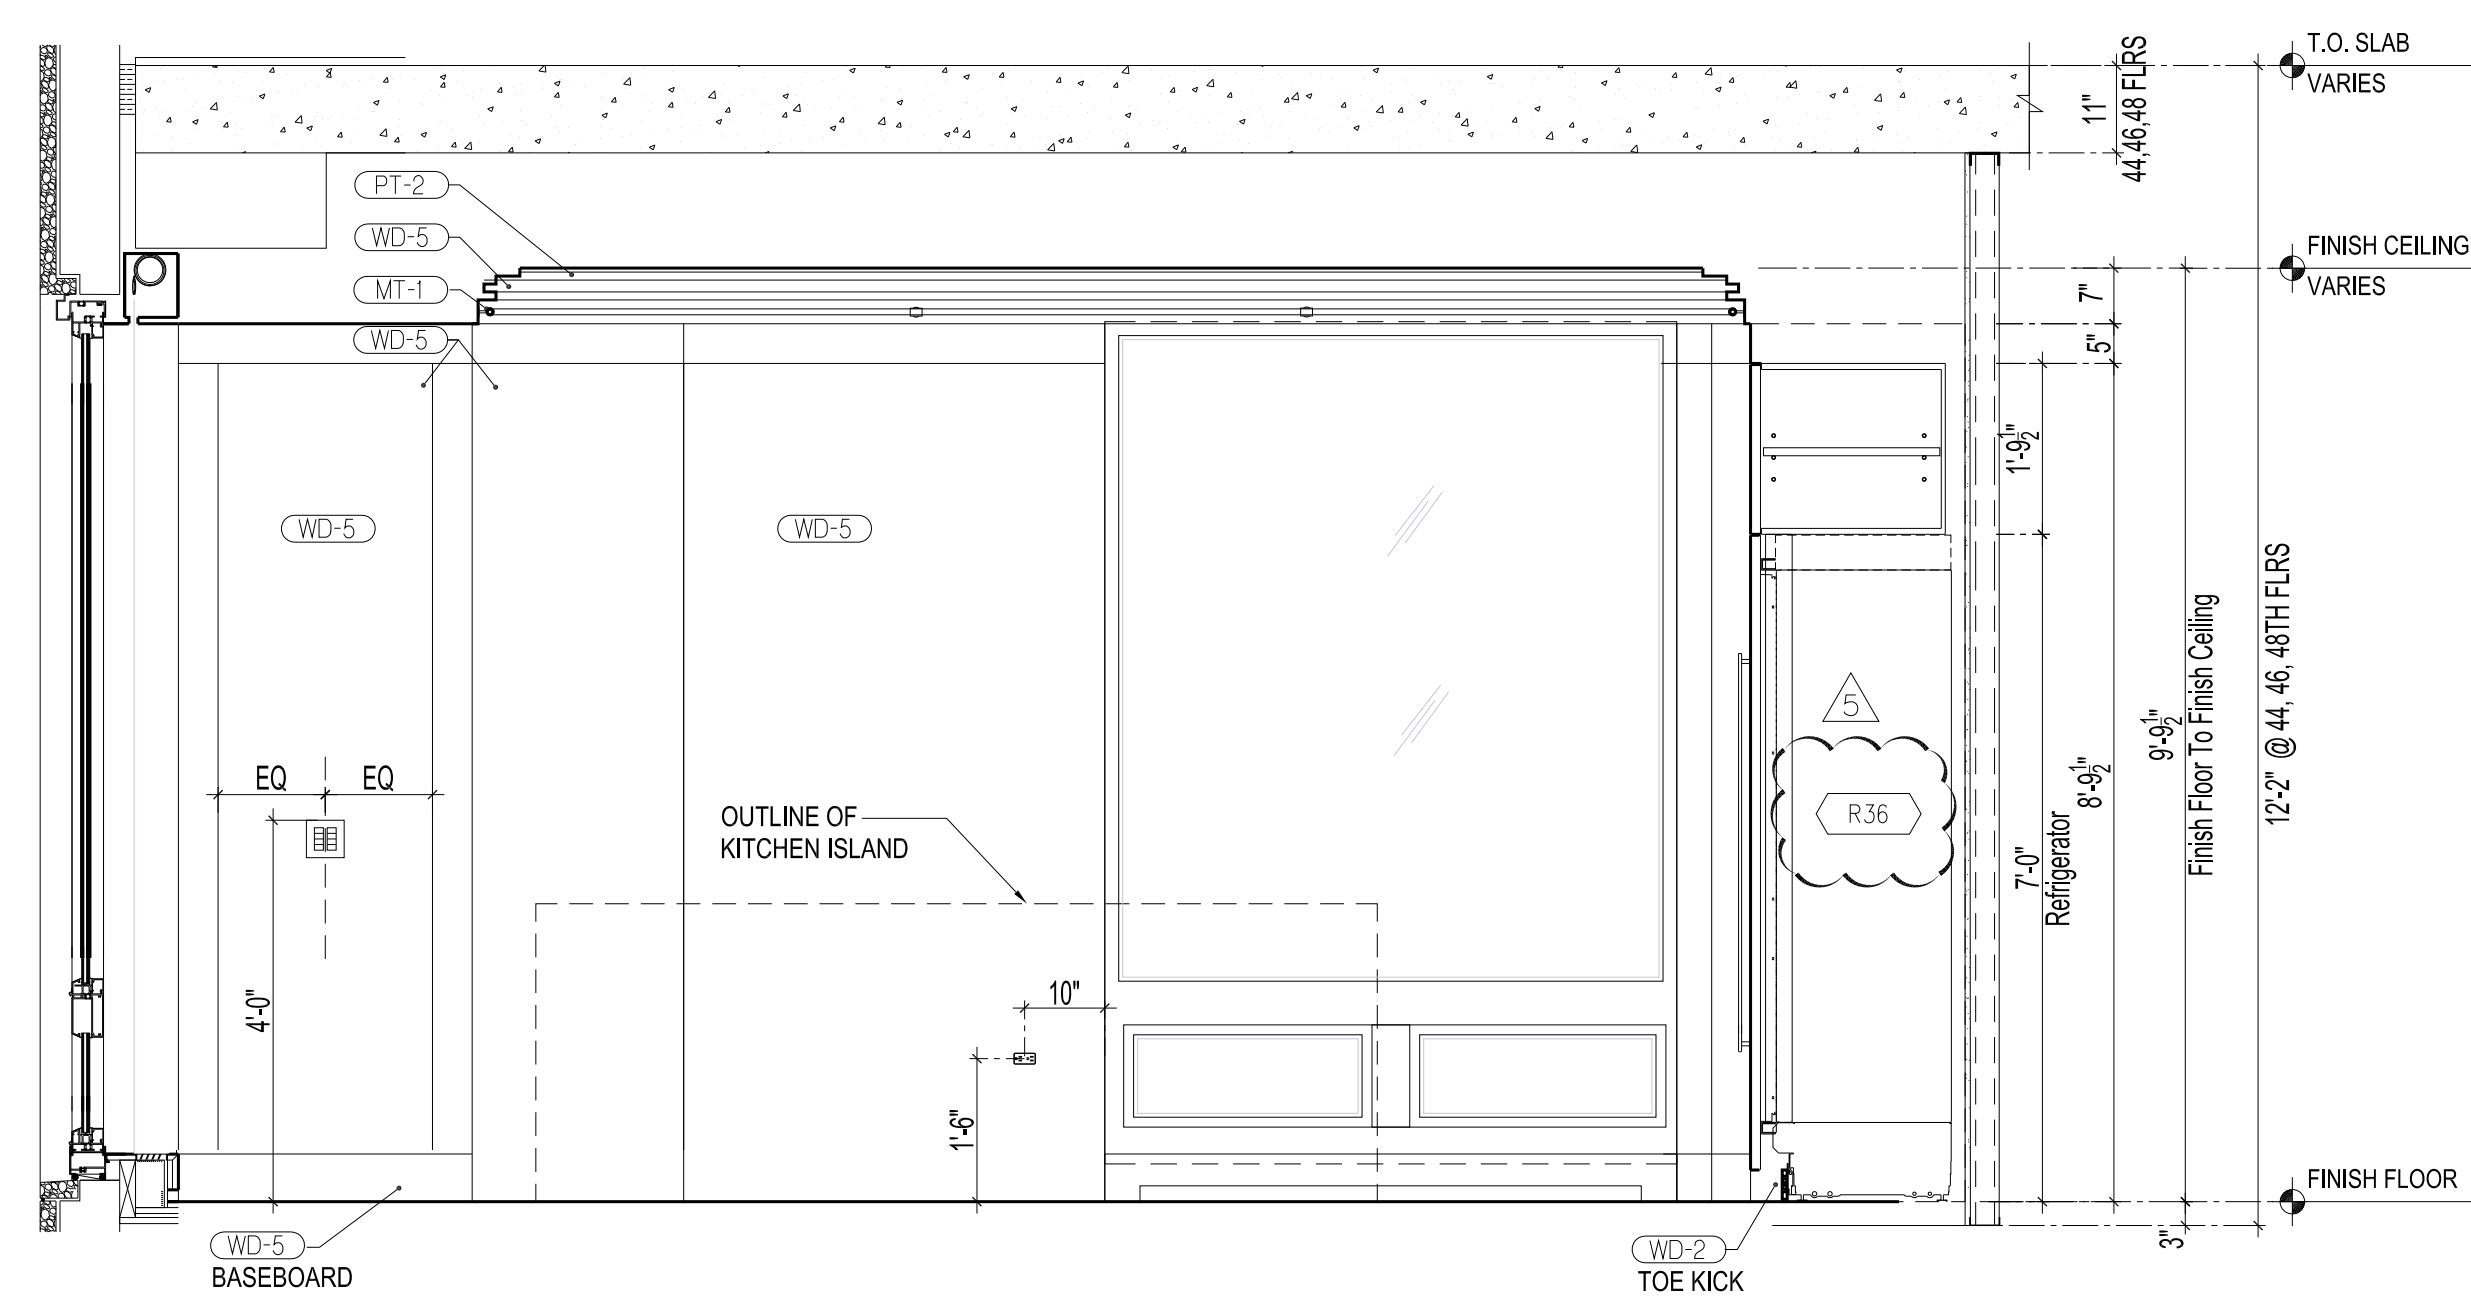


	Scale:
KEY PLAN:	
PROJECT:	
220 CENTRAL PARK SOUTH NEW YORK, NEW YORK	
DRAWING TITLE:	
KITCHEN K-10 PLANS & ELEVATIONS SHEET 2	
SEAL & SIGNATURE: 	DATE: PROJECT NO.: 2017-03 DRAWN BY: TC CHECKED BY: PA DRAWING NO.: A-811.01 CADD FILE NO.: FILED IN: 2017-03-06 10:00 AM DWG NO.: 2017-03-06 10:00 AM

SCALE:
1/2" = 1'-0"

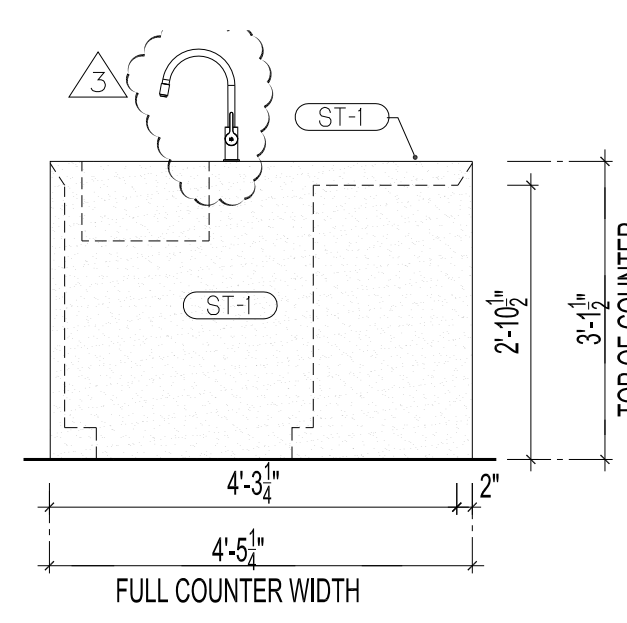

SCALE:
1/2" = 1'-0"

SCALE: 
1/2" = 1'-0"

