

DOOR & FRAME FINISH


P1 - Semi Gloss Alkyd Enamel Paint - (2) Coats Finish, (1) Coat Prime
Benjamin Moore OC-20 Pale Oak

Note:
All Hardware to be Satin Chrome or Brushed Aluminum Finish
Except as Noted Otherwise.

HARDWARE SETS

- H1 - (3) HINGES
(1) CLOSER
(1) PUSH/PULL
(1) FLOOR STOP
- H2 - (3) HINGES
(1) LEVER LOCK
(1) STOP
(1) CLOSER
- H3 - (3) HINGES
(1) CLOSER
(1) SWEEP
(1) THRESHOLD
(1) WEATHERSTRIP
(1) PANIC DEVICE

DOOR TYPES

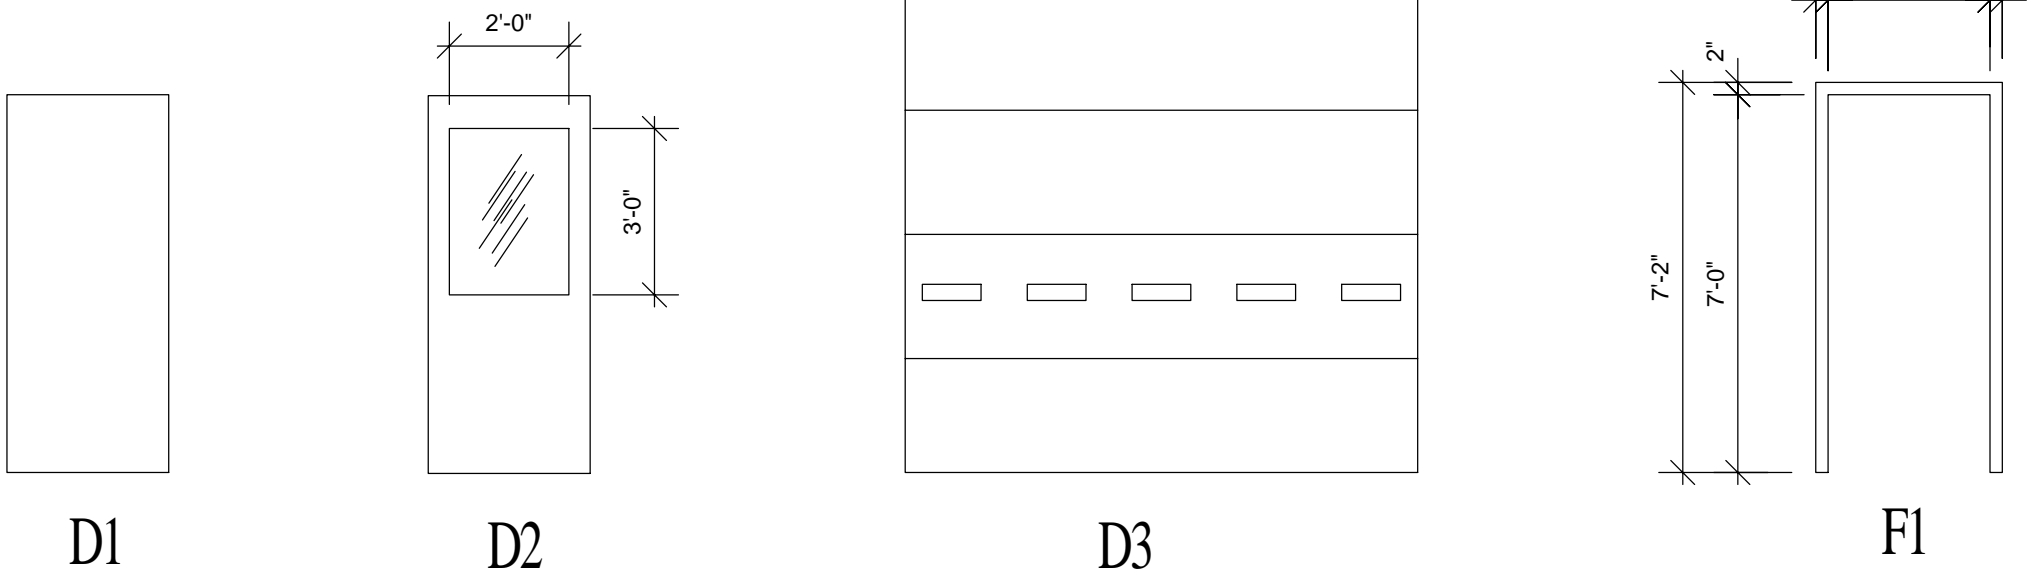

FRAME TYPE

Door Schedule														
Mark	Width	Height	Thickness	Door Type	Door Material	Door Finish	Frame Type	Frame Material	Frame Finish	Glazing	Hand	Hardware	Fire Rating	Comments
	3' - 0"	7' - 0"	1 3/4"											
	3' - 0"	7' - 0"	1 3/4"											
100A	23' - 0"	24' - 0"	1 1/2"	D3	Steel							Elect. Oper.		O.H. Door Per Manufacturer
100B	3' - 0"	7' - 0"	1 3/4"	D1	HM	P1	F1	HM	P1		L	H3		Butler Mfg. Walk Door
100C	3' - 0"	7' - 0"	1 3/4"	D1	HM	P1	F1	HM	P1		L	H3		Butler Mfg. Walk Door
100D	3' - 0"	7' - 0"	1 3/4"	D1	HM	P1	F1	HM	P1		L	H3		Butler Mfg. Walk Door
100E	3' - 0"	7' - 0"	1 3/4"	D1	HM	P1	F1	HM	P1		R	H3		Butler Mfg. Walk Door
100F	23' - 0"	24' - 0"	1 1/2"	D3	Steel							Elect. Oper.		O.H. Door Per Manufacturer
100G	21' - 0"	24' - 0"	1 1/2"	D3	Steel							Elect. Oper.		O.H. Door Per Manufacturer
100H	3' - 0"	7' - 0"	1 3/4"	D1	HM	P1	F1	HM	P1		R	H3		Butler Mfg. Walk Door
100J	21' - 0"	24' - 0"	1 1/2"	D3	Steel							Elect. Oper.		O.H. Door Per Manufacturer
100K	3' - 0"	7' - 0"	1 3/4"	D1	HM	P1	F1	HM	P1		R	H3		Butler Mfg. Walk Door
101A	3' - 0"	7' - 0"	1 3/4"	D1	HM	P1	F1	HM	P1		L	H3		Butler Mfg. Walk Door
101B	23' - 0"	24' - 0"	1 1/2"	D3	Steel							Elect. Oper.		O.H. Door Per Manufacturer
101C	23' - 0"	24' - 0"	1 1/2"	D3	Steel							Elect. Oper.		O.H. Door Per Manufacturer
101D	3' - 0"	7' - 0"	1 3/4"	D1	HM	P1	F1	HM	P1		L	H3		Butler Mfg. Walk Door
101E	3' - 0"	7' - 0"	1 3/4"	D1	HM	P1	F1	HM	P1		R	H3		Butler Mfg. Walk Door
101F	23' - 0"	24' - 0"	1 1/2"	D3	Steel							Elect. Oper.		O.H. Door Per Manufacturer
101G	3' - 0"	7' - 0"	1 3/4"	D1	HM	P1	F1	HM	P1		R	H3		Butler Mfg. Walk Door
101H	23' - 0"	24' - 0"	1 1/2"	D3	Steel							Elect. Oper.		O.H. Door Per Manufacturer
101J	21' - 0"	24' - 0"	1 1/2"	D3	Steel							Elect. Oper.		O.H. Door Per Manufacturer
101K	3' - 0"	7' - 0"	1 3/4"	D1	HM	P1	F1	HM	P1		L	H3		Butler Mfg. Walk Door
101L	21' - 0"	24' - 0"	1 1/2"	D3	Steel							Elect. Oper.		O.H. Door Per Manufacturer
101M	3' - 0"	7' - 0"	1 3/4"	D1	HM	P1	F1	HM	P1		L	H3		Butler Mfg. Walk Door
102A	3' - 0"	7' - 0"	1 3/4"	D2	HM	P1	F1	HM	P1		L	H1		
103A	3' - 0"	7' - 0"	1 3/4"	D1	HM	P1	F1	HM	P1		R	H1		
104A	3' - 0"	7' - 0"	1 3/4"	D1	HM	P1	F1	HM	P1		L	H1		
105A	3' - 0"	7' - 0"	1 3/4"	D1	HM	P1	F1	HM	P1		R	H1		
106A	3' - 0"	7' - 0"	1 3/4"	D2	HM	P1	F1	HM	P1		R	H2		
107A	3' - 0"	7' - 0"	1 3/4"	D2	HM	P1	F1	HM	P1		L	H2		
108A	3' - 0"	7' - 0"	1 3/4"	D2	HM	P1	F1	HM	P1		L	H2		

LEGEND

Floor Finish

F1- Sealed concrete
F2- Full Flake Epoxy

Base

B1- Epoxy 4" integral base

Wall Material

W1 - 5/8" Gyp. board Type X
W2 - Prefinished liner panel - (Solar White) 8'-0" high
W3 - 8" masonry block

Wall Finish

P1 - Eggshell latex paint-(2) coats finish, (1) coat primer
Benjamin Moore Regel BM OC-20 Pale Oak
P2 - Semi gloss latex-(2) coats finish, (1) coat block filler
Benjamin Moore Regel BM OC-20 Pale Oak

Ceiling Finish

C1 - 2x2 Suspended recessed acoustical tile, white with
9/16" wide white grid
C2 - Exposed insulation and structurals
C3 - Exposed structurals - painted

Cabinets & Countertops

Countertops & window sills - Silestone #1205 Kala Hari
Cabinets - Off white laminate

Toilet Partitions

Kinckerbocker - #1125 meduim gray
Plumbing fixtures are white
Lockers - Heather #706

SIGN

Pictograms

8"

56"

WOMEN

Name

Braille

S1 = WOMEN (8"x8")
S2 = MEN (8"x8")
S3 = TOILET (8"x8")
S4 = ROOM NUMBER (4"x8")
S5 = NAME (4"x12")


Room Schedule															
Number	Name	Floor Finish	Base Finish	North Wall Material	North Wall Finish	East Wall Material	East Wall Finish	South Wall Material	South Wall Finish	West Wall Material	West Wall Finish	Ceiling Finish	Ceiling Height	Room Sign	Comments
100	Aero Turbine Overhaul	F1		W2		W2		W2		W3		C2			
101	Aero Package	F1		W2		W2		W2		W2		C2			
102	Break Room	F2	B1	W4	P2	W4	P2	W4	P2	W4	P2	C1	9' - 0"	S1	
103	Women	F2	B1	W4	P2	W4	P2	W4	P2	W4	P2	C1	9' - 0"	S2	
104	Men	F2	B1	W4	P2	W4	P2	W4	P2	W4	P2	C1	9' - 0"		
105	Locker Room	F2	B1	W4	P2	W4	P2	W4	P2	W4	P2	C3	0"		
106	Office	F2	B1	W1	P1	W1	P1	W1	P1	W1	P1	C1	9' - 0"		
107	Office	F2	B1	W1	P1	W1	P1	W1	P1	W1	P1	C1	9' - 0"		
108	Office	F2	B1	W1	P1	W1	P1	W1	P1	W1	P1	C1	9' - 0"		

Note:

All painted gypsum board surfaces to receive the following finish and texturing.

1. All joints, corner beads, and interior angles shall be tape embedded in joint compound and three separate coats of joint compound applied over all joints, angles, fastener heads and accessories.

WINDOW SCHEDULE

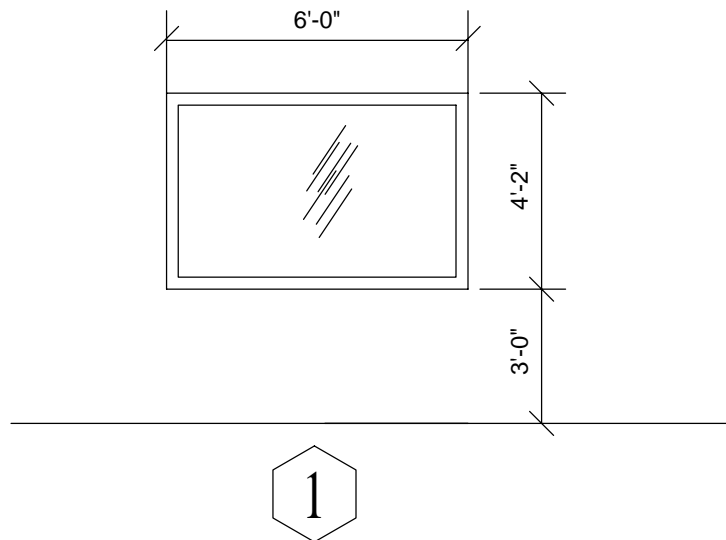

PRELIMINARY
NOT FOR CONSTRUCTION

4/15/2010 8:14:32 AM

ProEnergy Aero
Refurbish Bldg.
Sedalia, Missouri



Door & Room
finish Schedule

Project number 2010-001
Date 2/16/10
Drawn by Myers
Checked by Fischer

A9.1

Scale

No. Date Description By

Signature Must Be in Red