
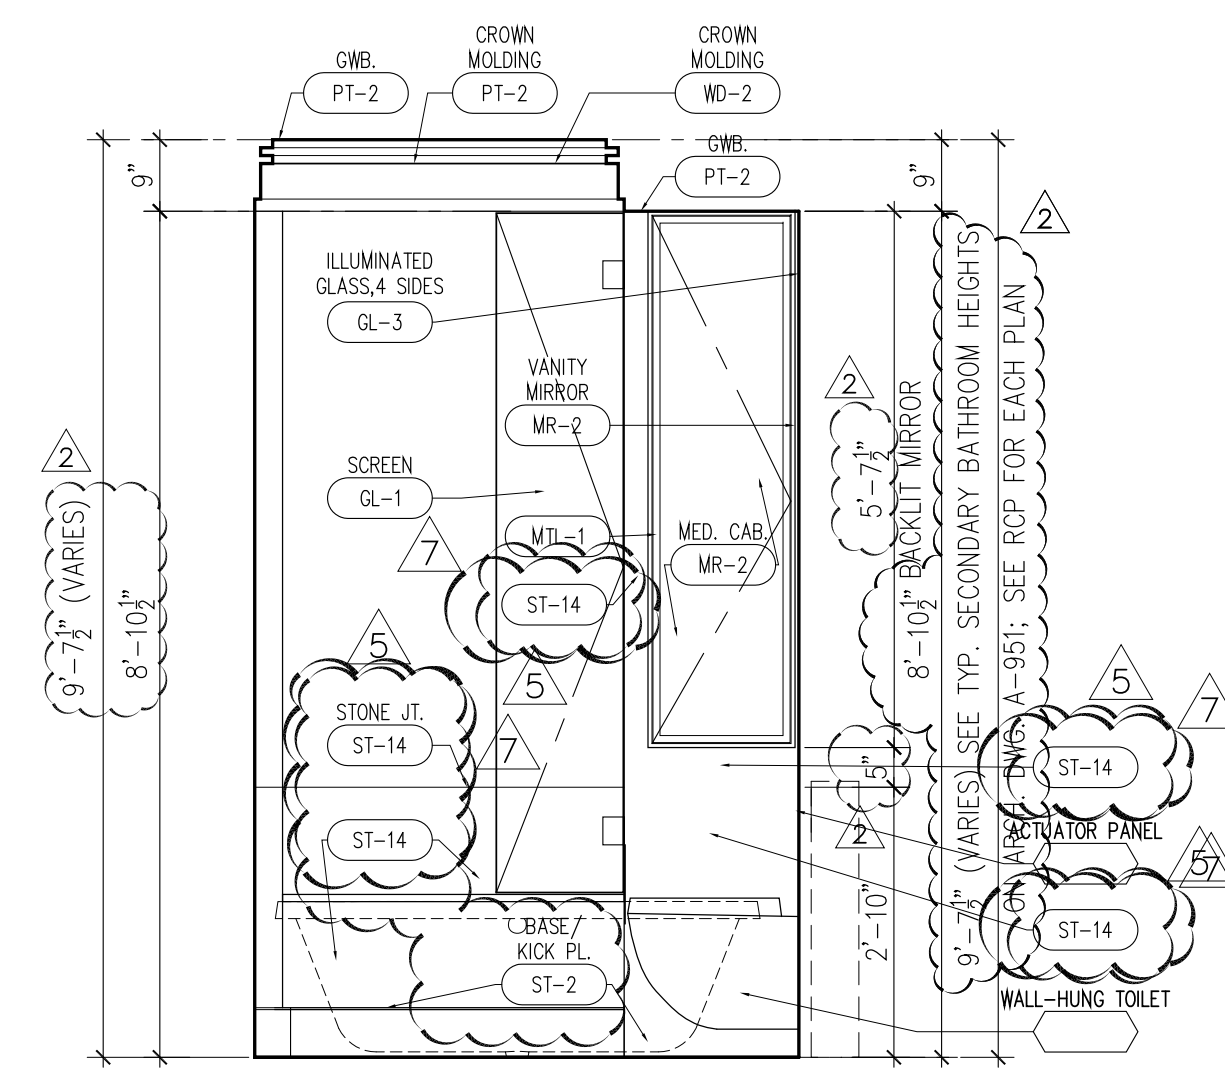
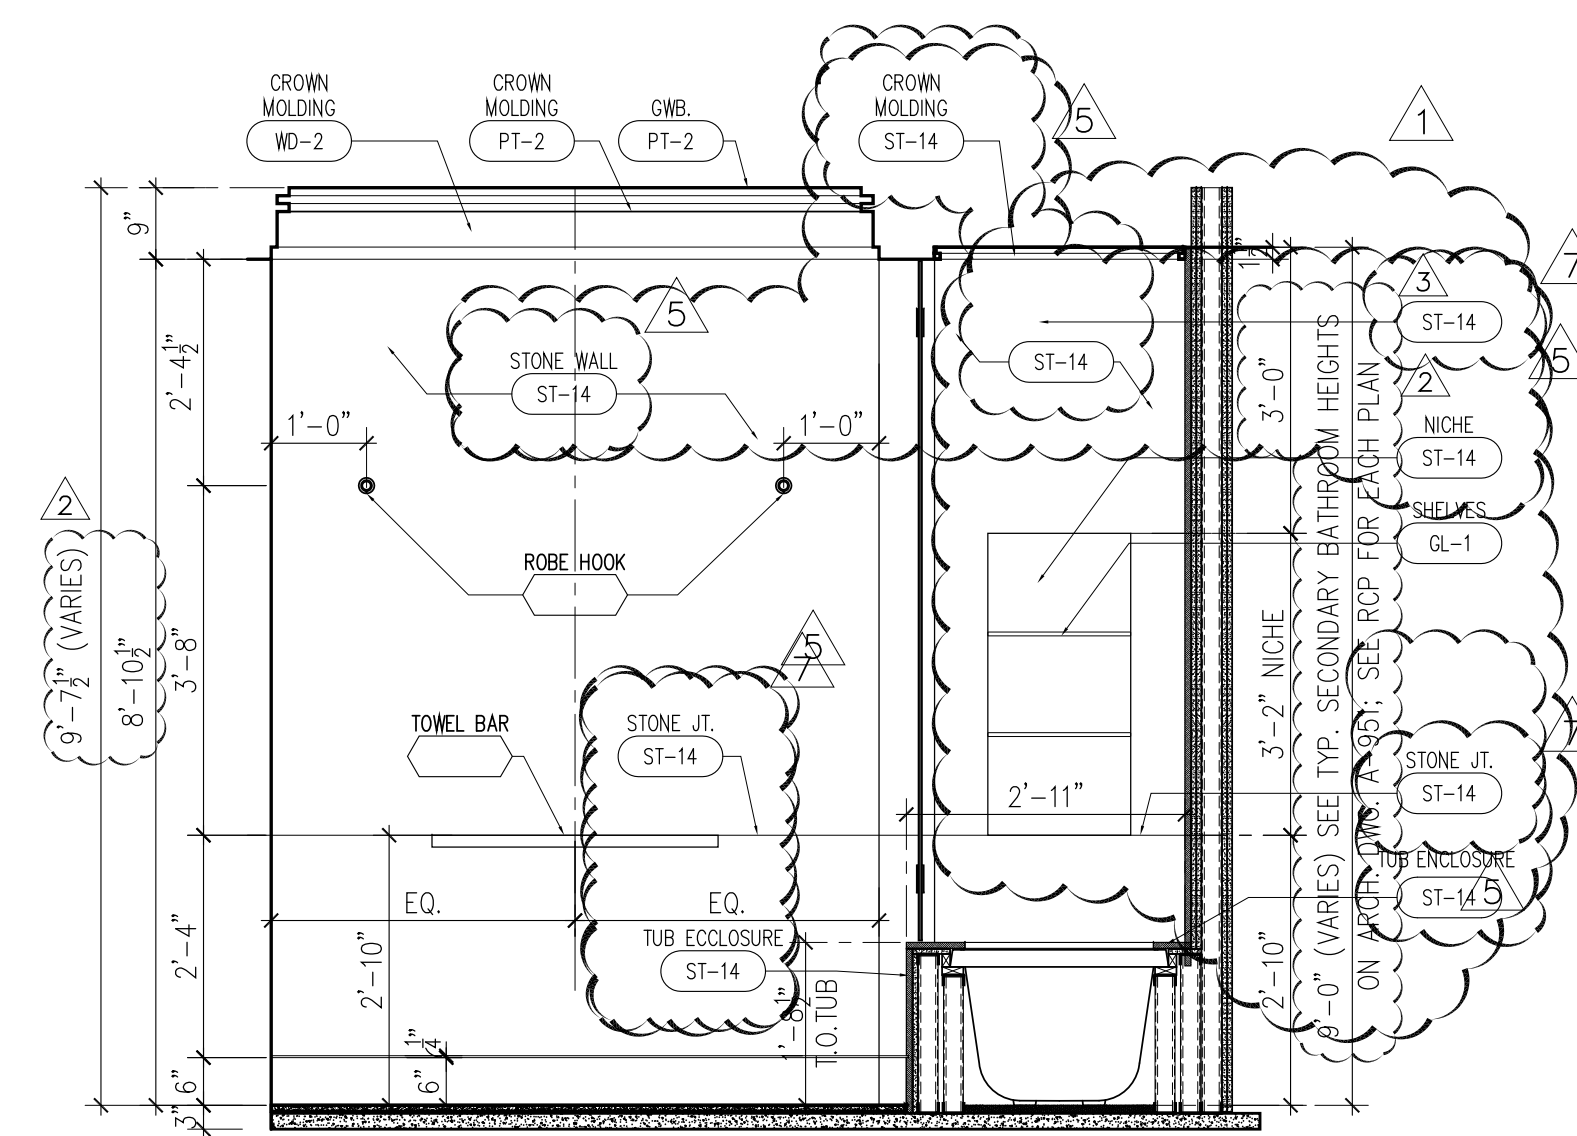
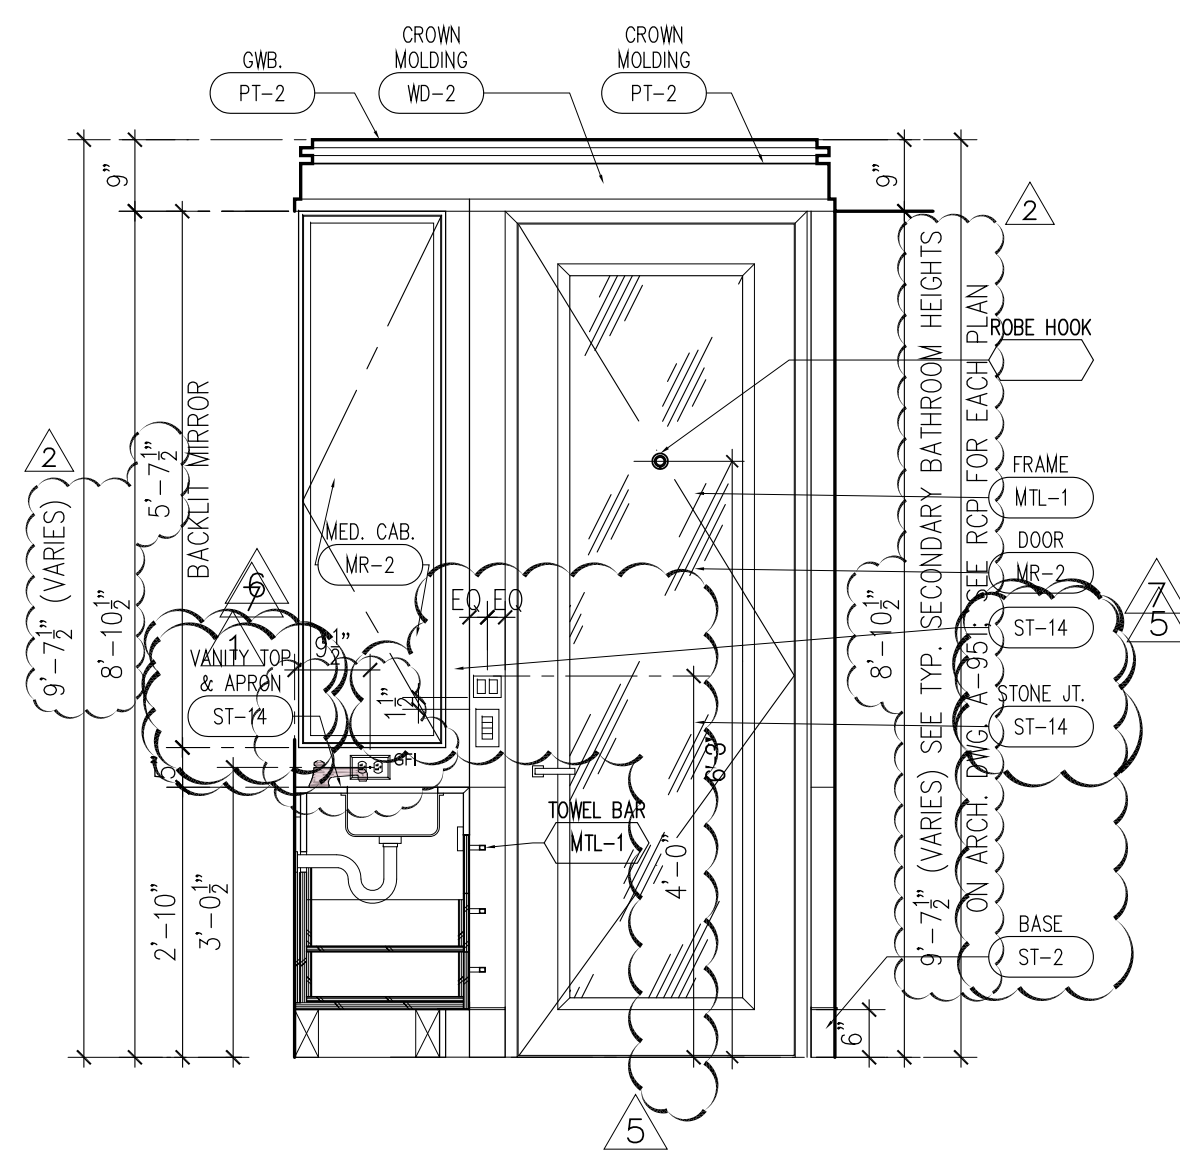


SCALE:
1/2"=1'-0"

SCALE:
1/2"=1'-0"

SCALE:
1/2"=1'-0"



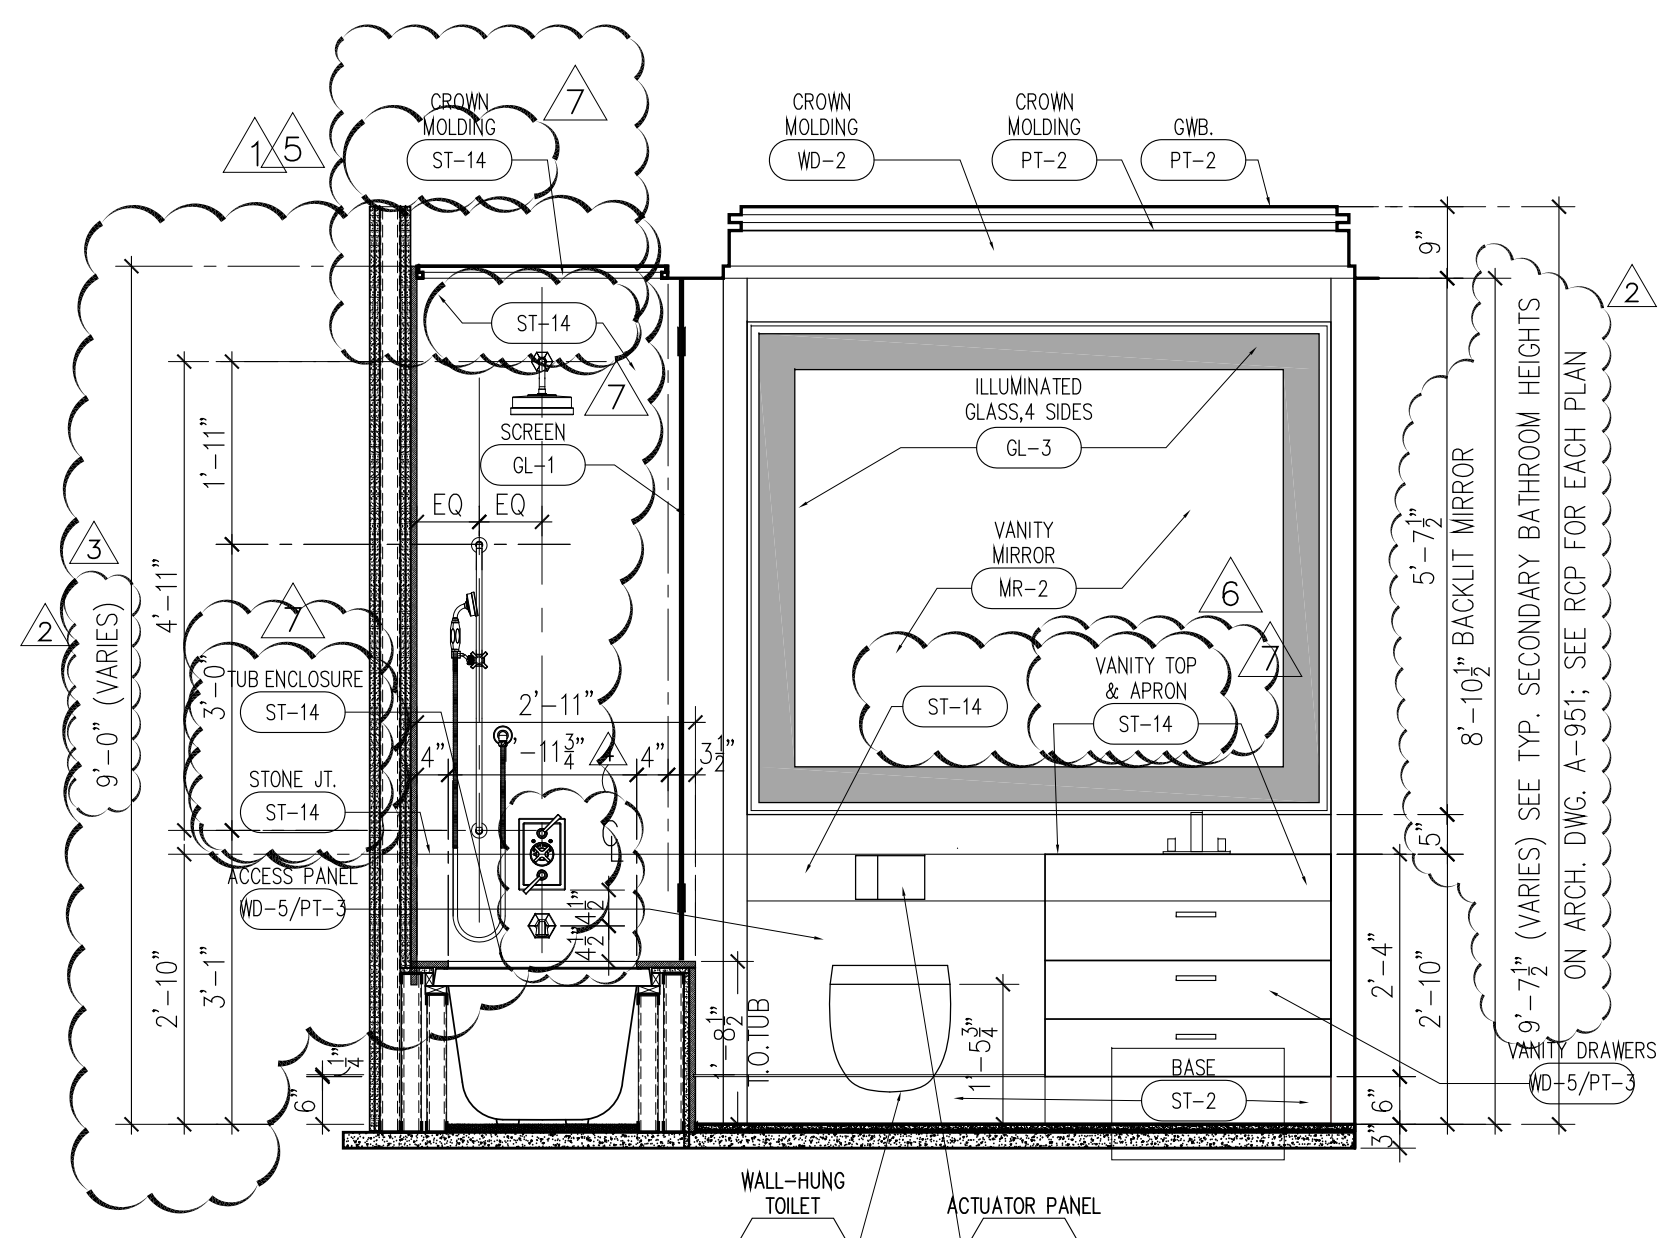


SCALE:
1/2"=1'-0"

SCALE:
1/2"=1'-0"

SCALE:
1/2"=1'-0"





SCALE:
1/2"=1'-0"

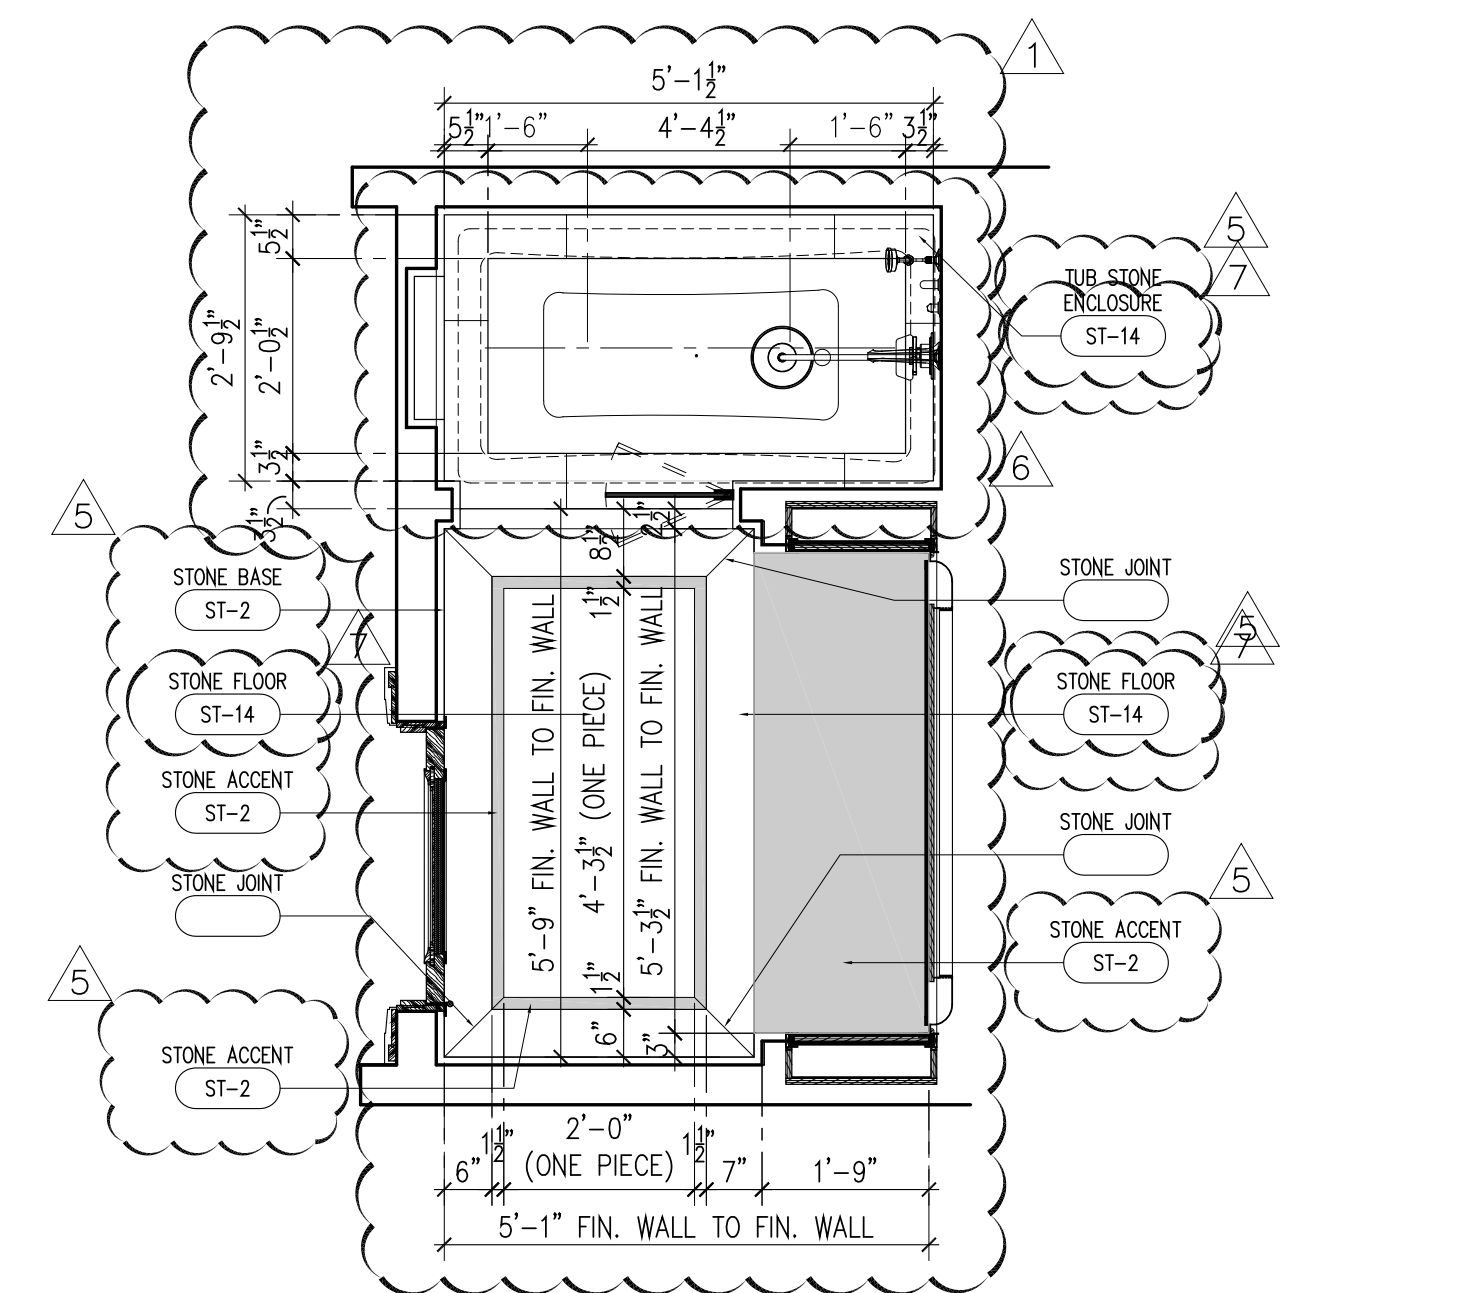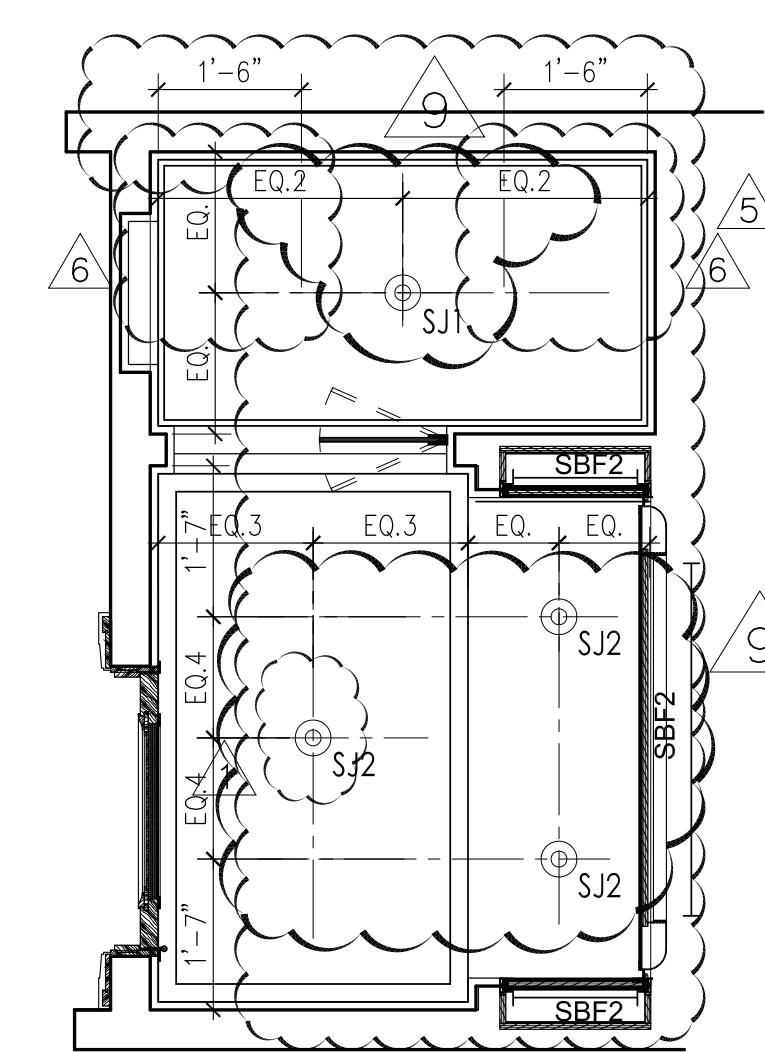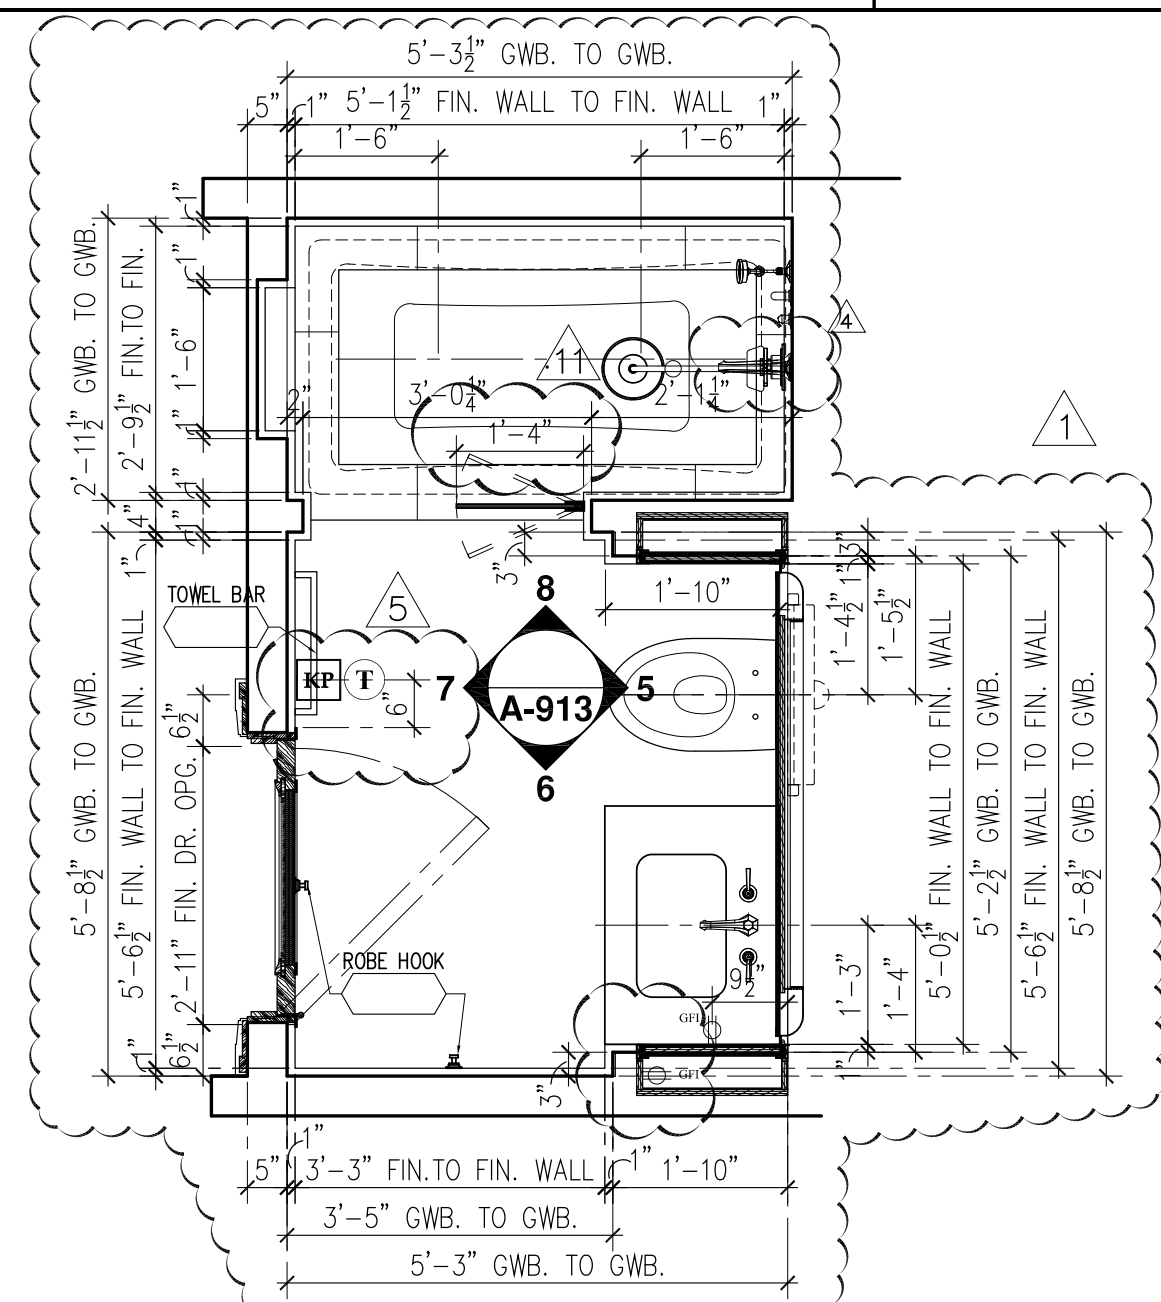

SCALE:
1/2"=1'-0"

SCALE:
1/2"=1'-0"

SCALE:
1/2"=1'-0"

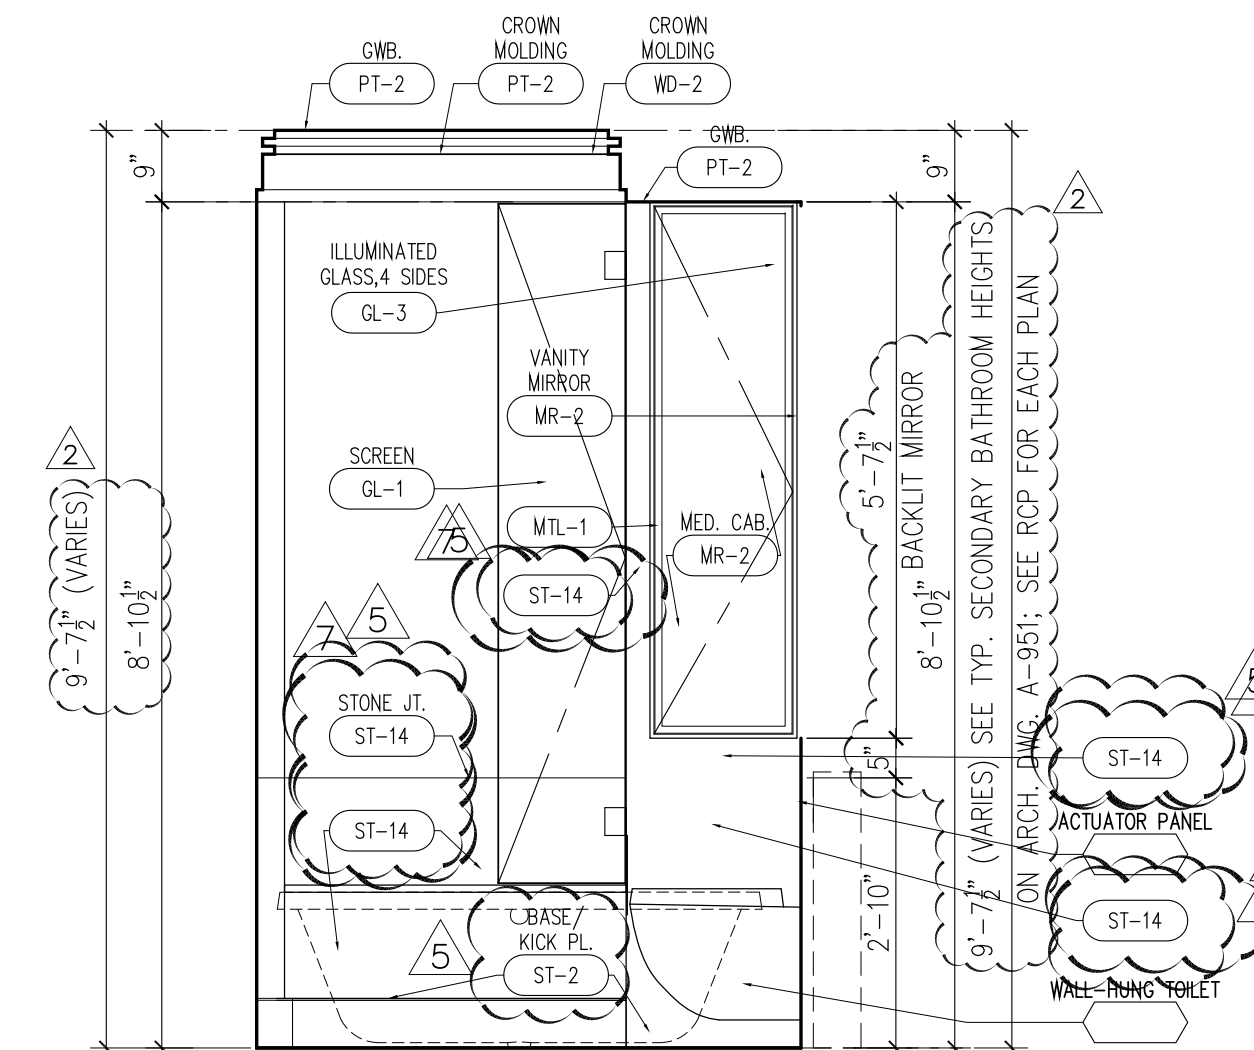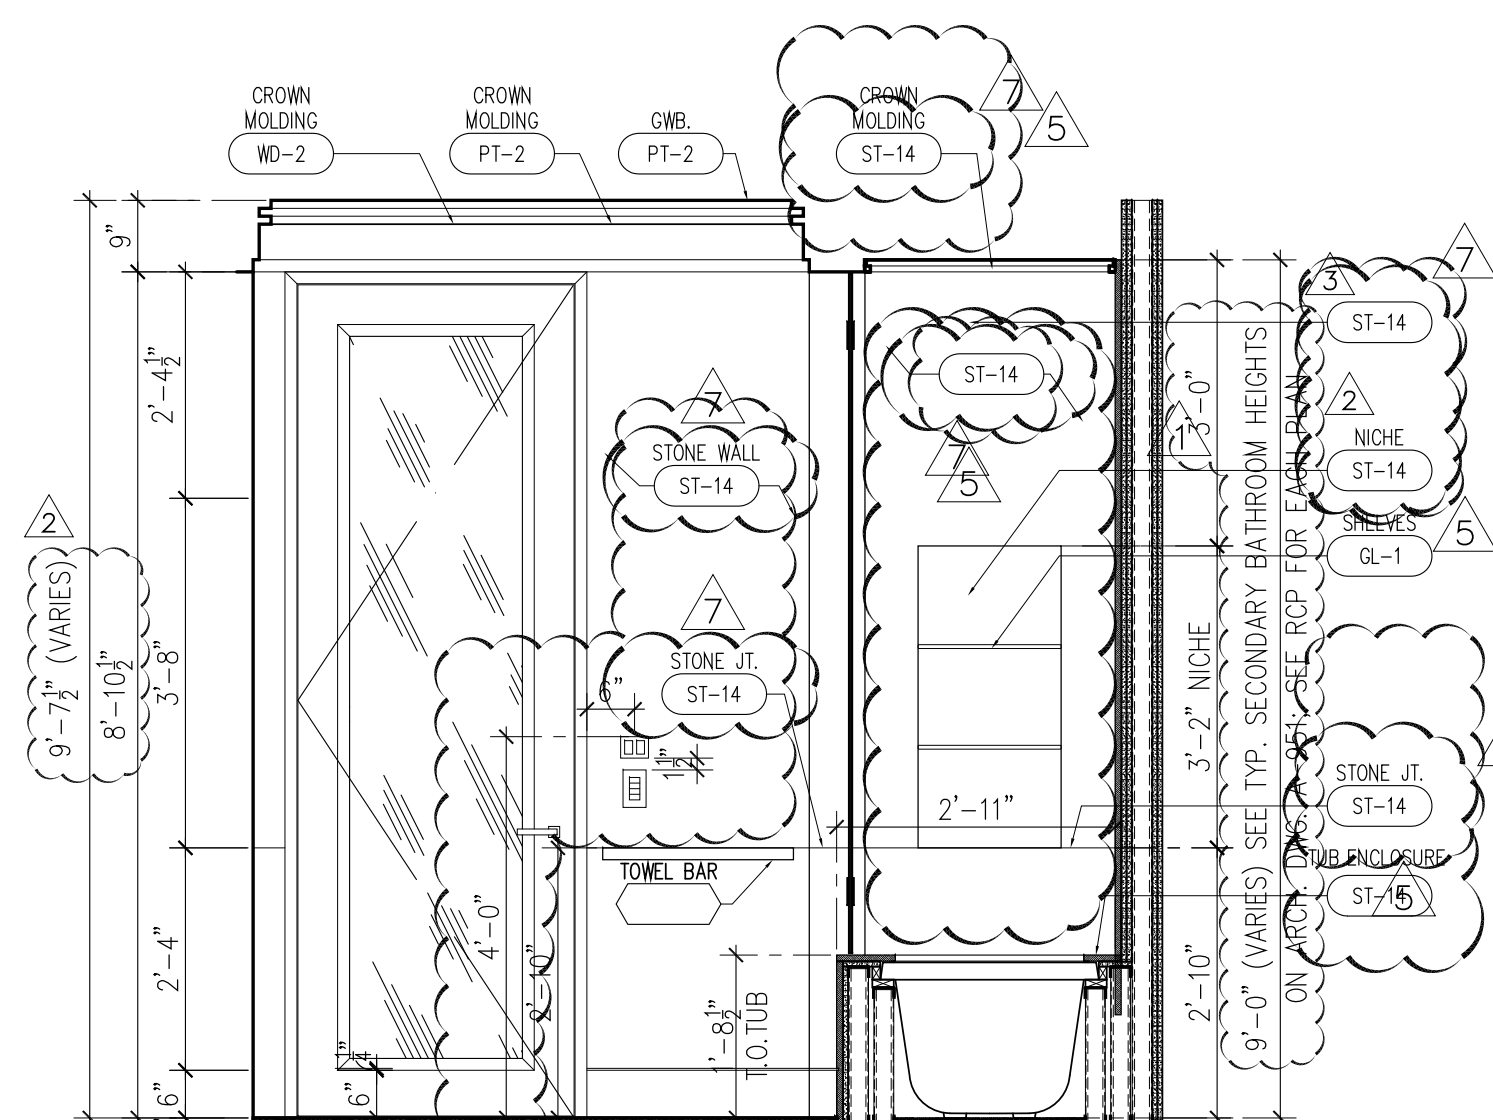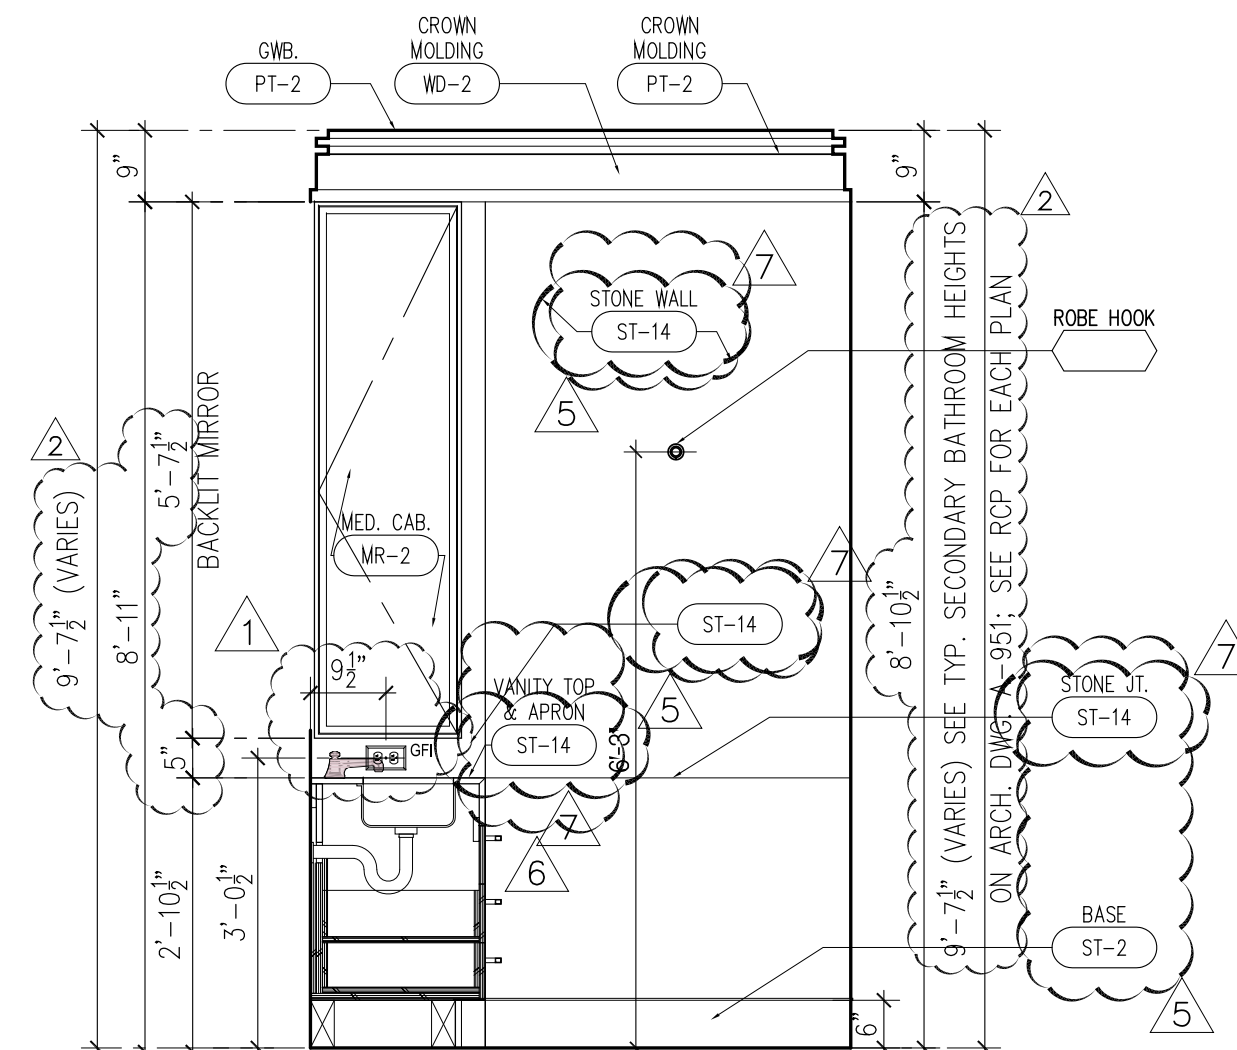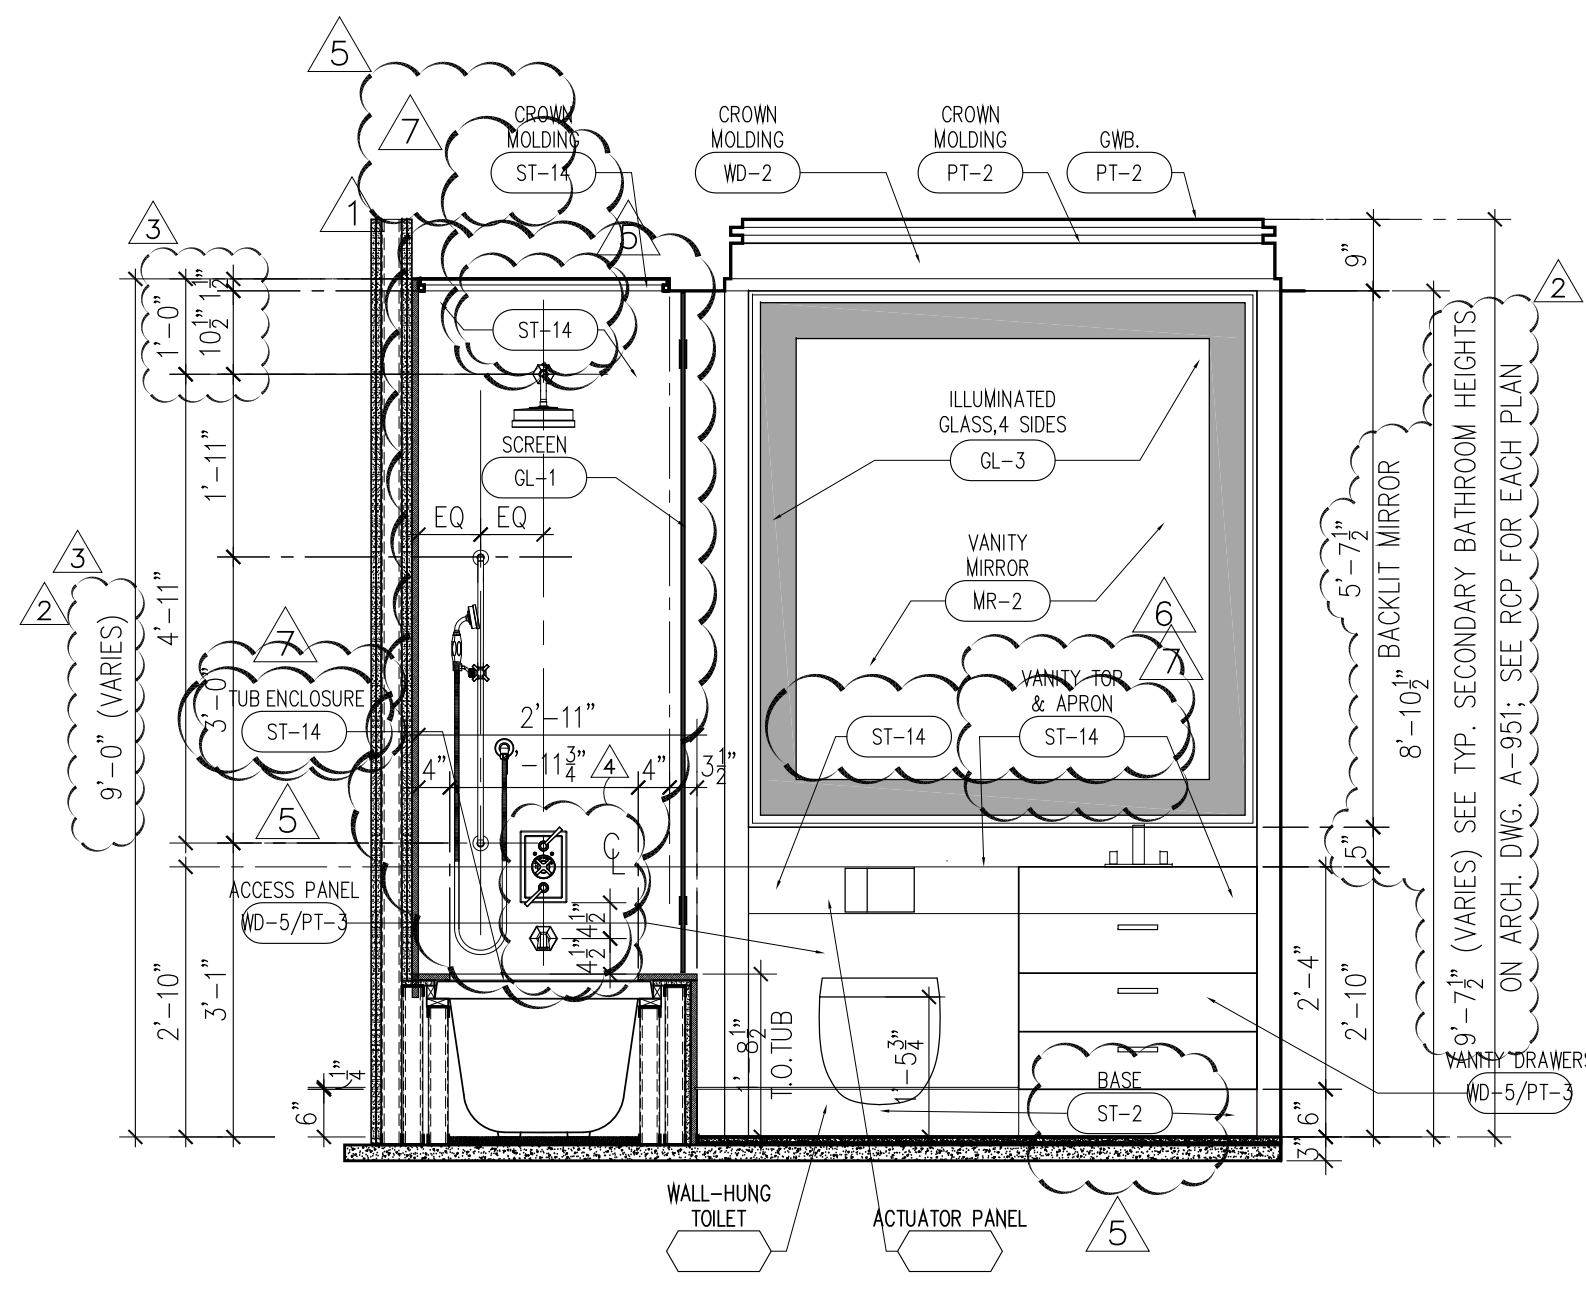

SCALE:
1/2"=1'-0"

SCALE:
1/2"=1'-0"












SCALE:
1/2"=1'-0"

SCALE:
1/2"=1'-0"

M.E.P.F.P. ENGINEER:

Cosentini
A TETRA TECH COMPANY

TWO PENN PLAZA
NEW YORK, N.Y. 10121
TEL.: (212) 615-3764
FAX.: (212) 615-3700

	05-22-2017	REVISED PAA FILING
	04-07-2017	BULLETIN 126
	03-10-2017	BULLETIN 120
	02-17-2017	BULLETIN 116
	02-01-2017	BULLETIN 114
	12-16-2016	BULLETIN 108
	10-14-2016	BULLETIN 98
	09-30-2016	BULLETIN 96
	09-09-2016	BULLETIN 92
	06-27-2016	BULLETIN 75
	06-17-2016	BULLETIN 74
	05-13-2016	BULLETIN 67
	09-22-2015	BULLETIN 37
No:	Date:	Revision:

NB# 121184592

NORTH ARROW	Scale:
-------------	--------

KEY PLAN:

Shauqat Shaikh

Shauqat Shaikh

Buildings

APPROVED

Under Directive 2 of 1975


AMENDED APPLICATION

Date: 06/06/2017

NYC Development Hub

PROJECT:
220 CENTRAL PARK SOUTH
NEW YORK, NEW YORK

DRAWING TITLE:
TOWER SECONDARY BATHROOM
PLANS & ELEVATIONS: SB-3, SB-3

SEAL & SIGNATURE:	DATE:
	PROJECT No.: 2011-23
	DRAWN BY: KT
	CHECKED BY: PA
	DRAWING No:
	A-913.0
	CADD FILE No:
	(\\NYSDOT\apps\cadd\project\2011\23\A-913.dwg) [open]