




① Enlarged Breakroom & Restroom Plan
1/4" = 1'-0"

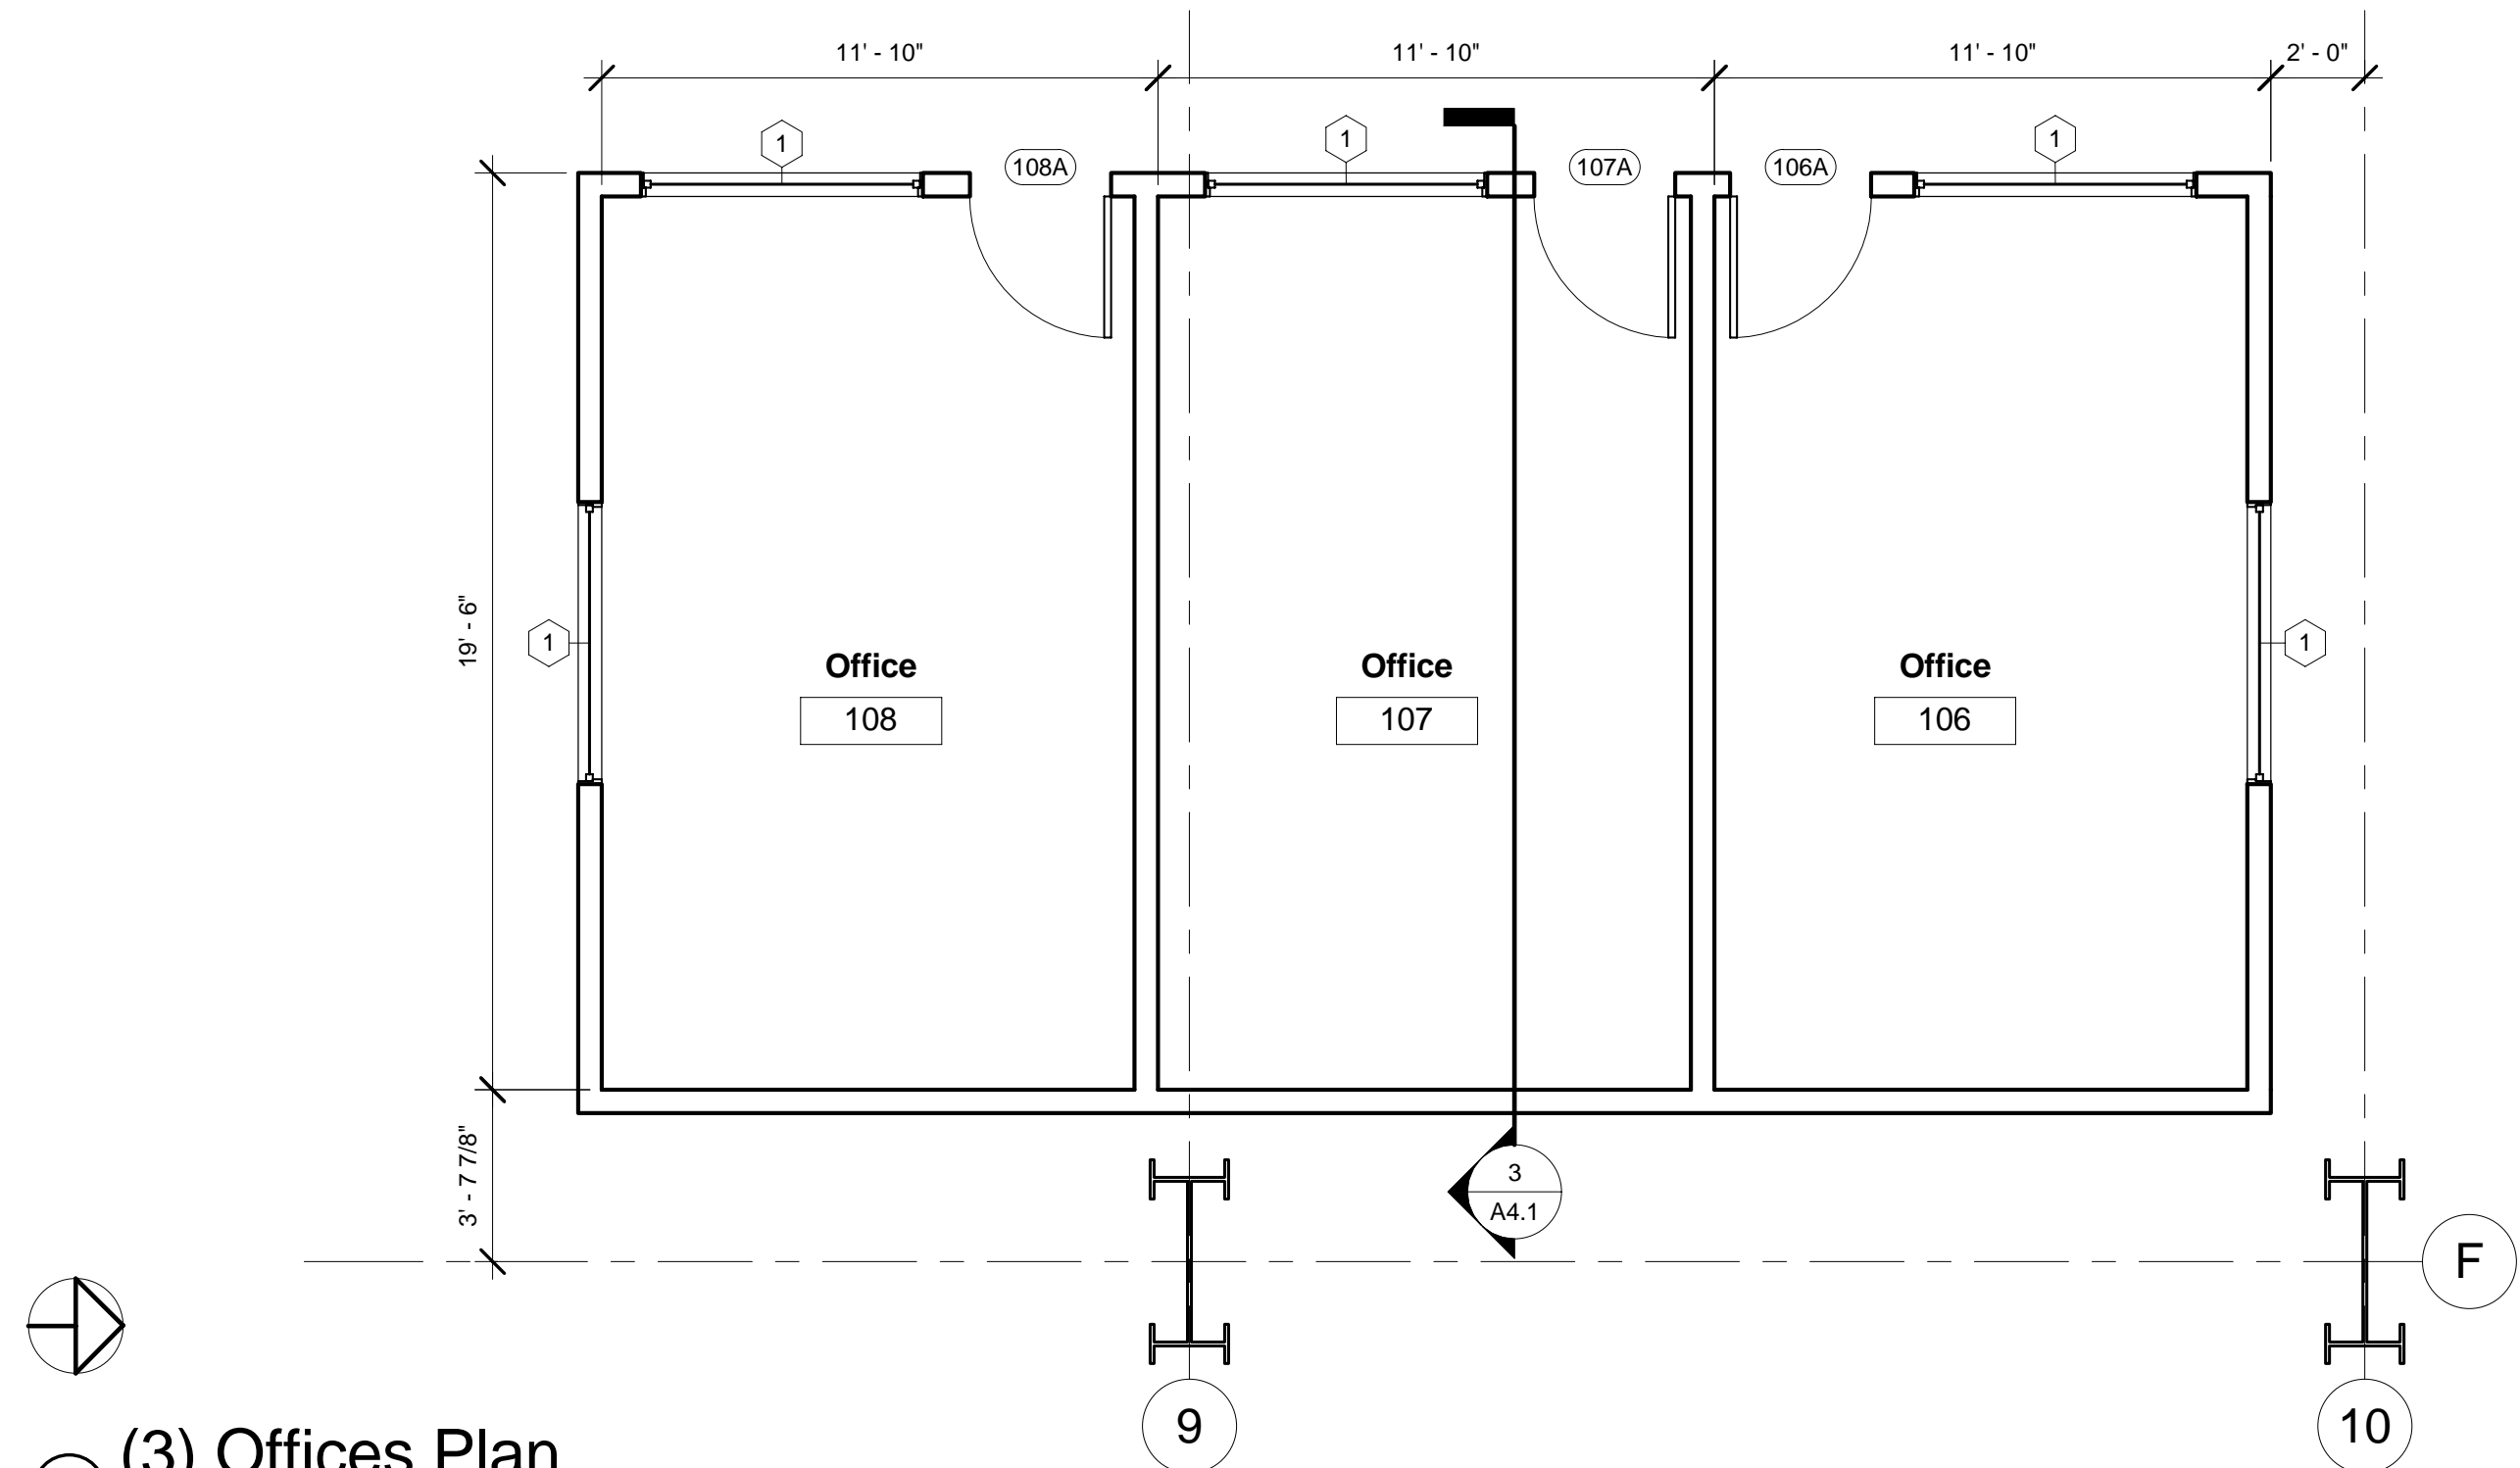

③ (3) Offices Plan
1/4" = 1'-0"

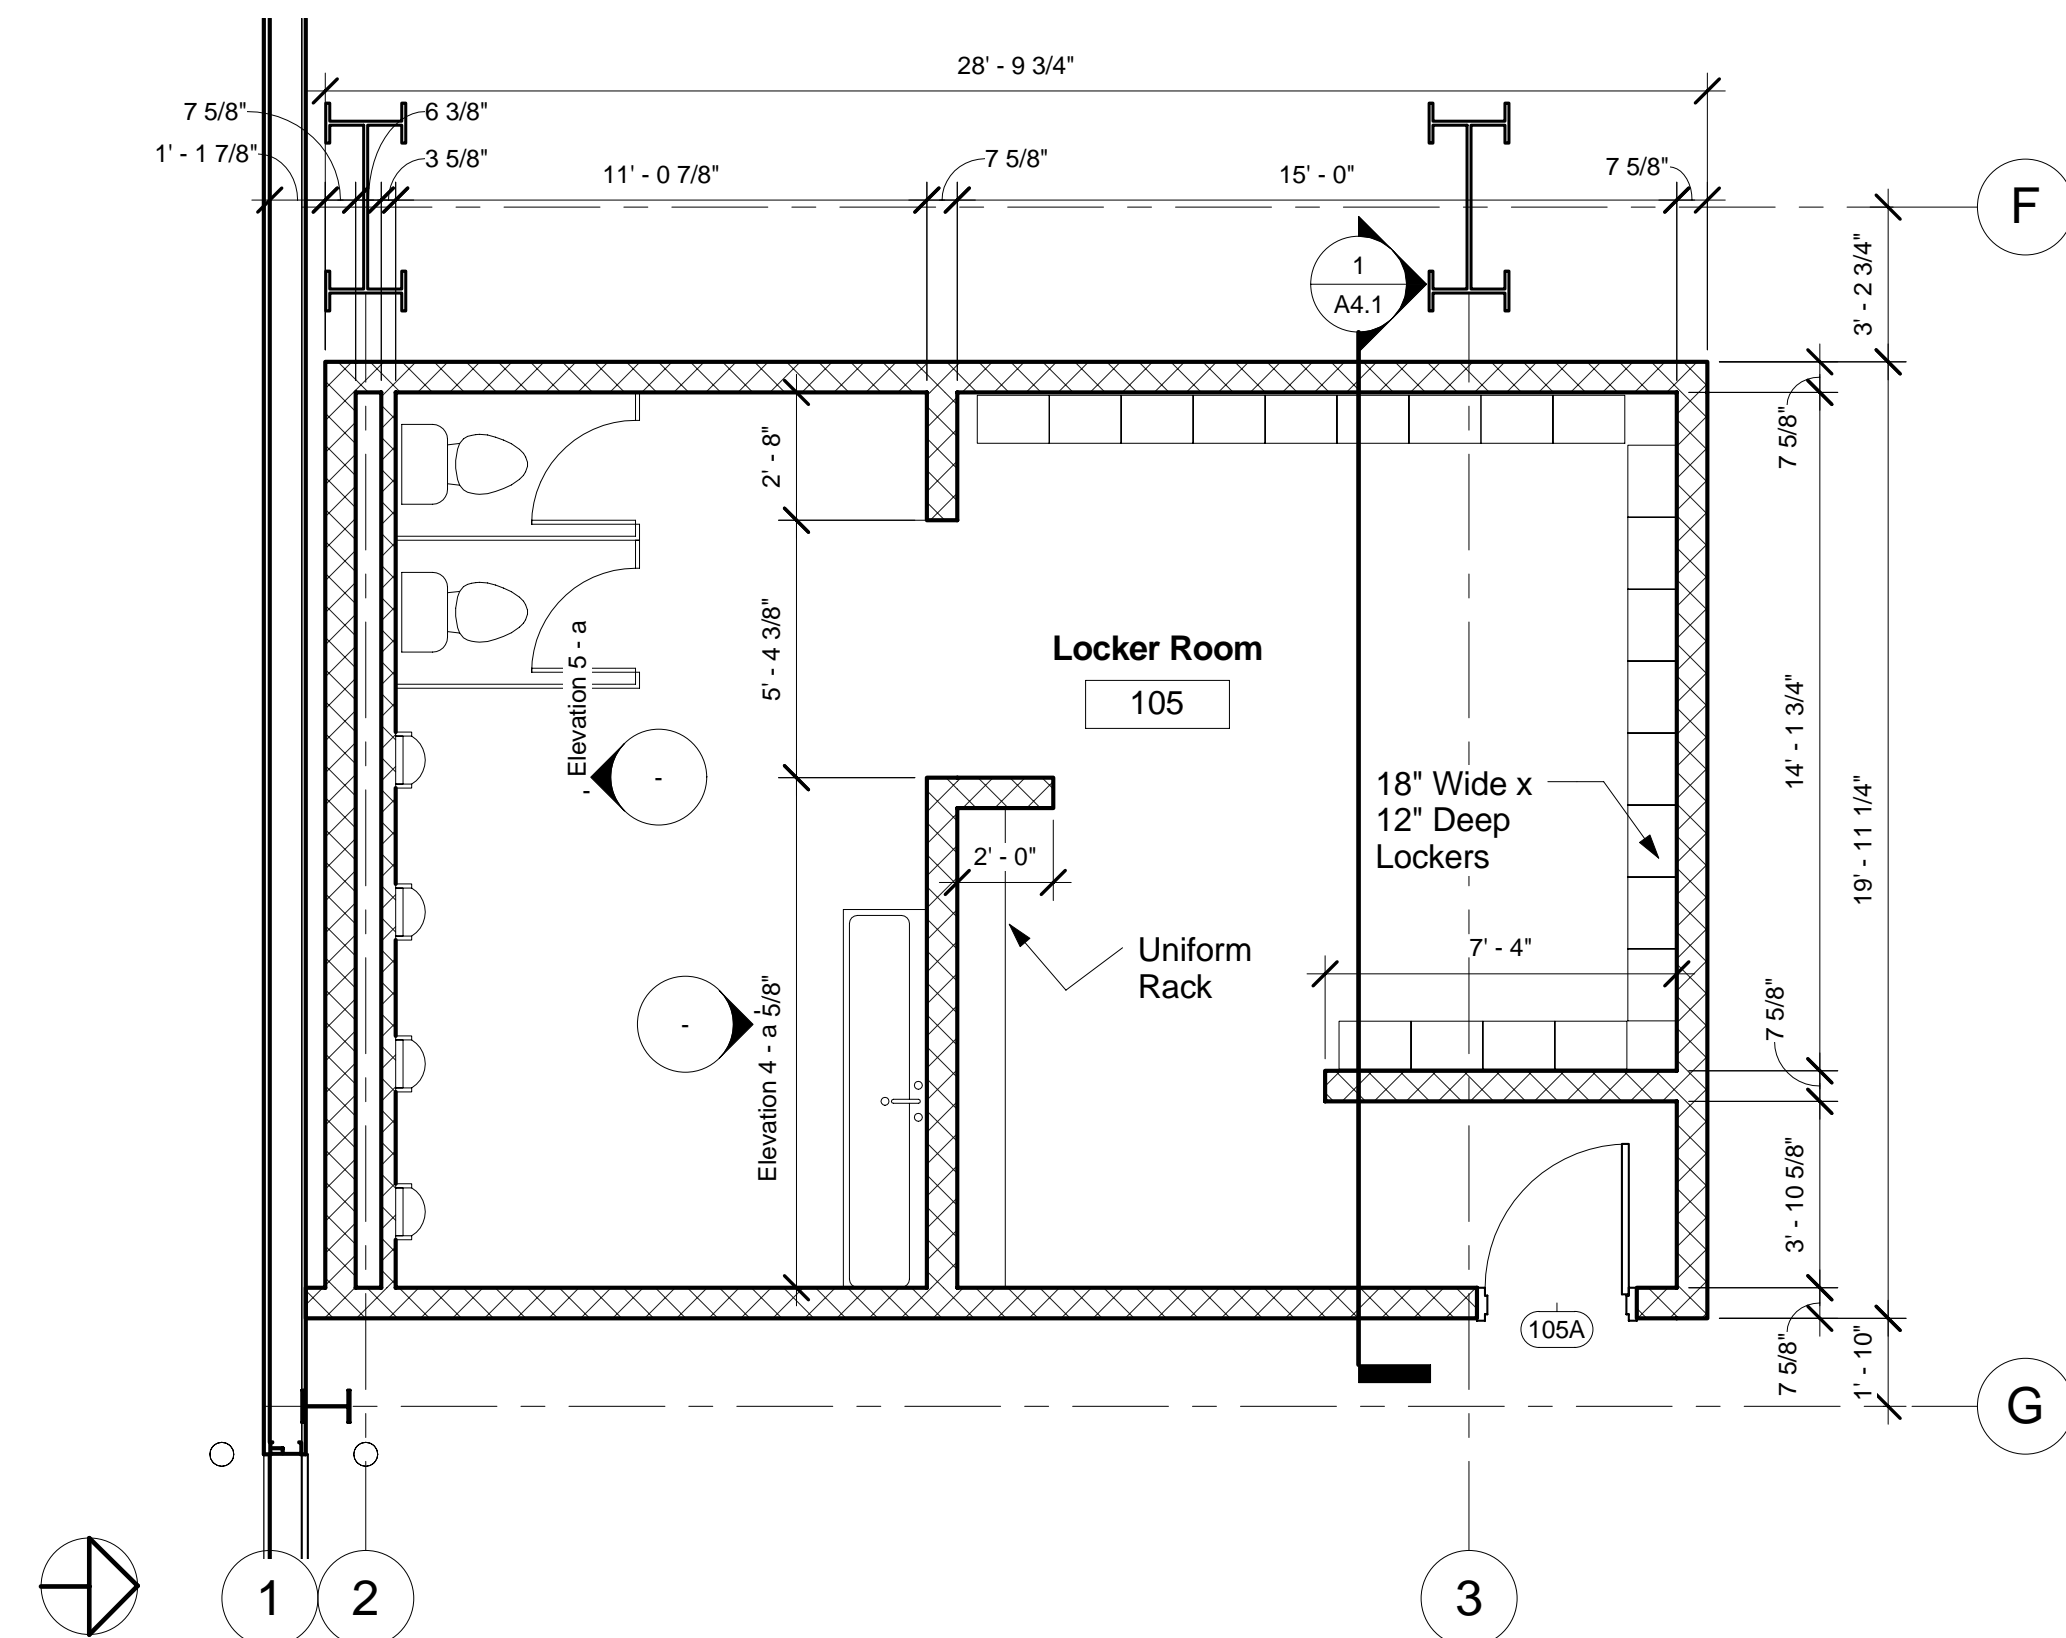


② Enlarged Locker Room Plan
1/4" = 1'-0"

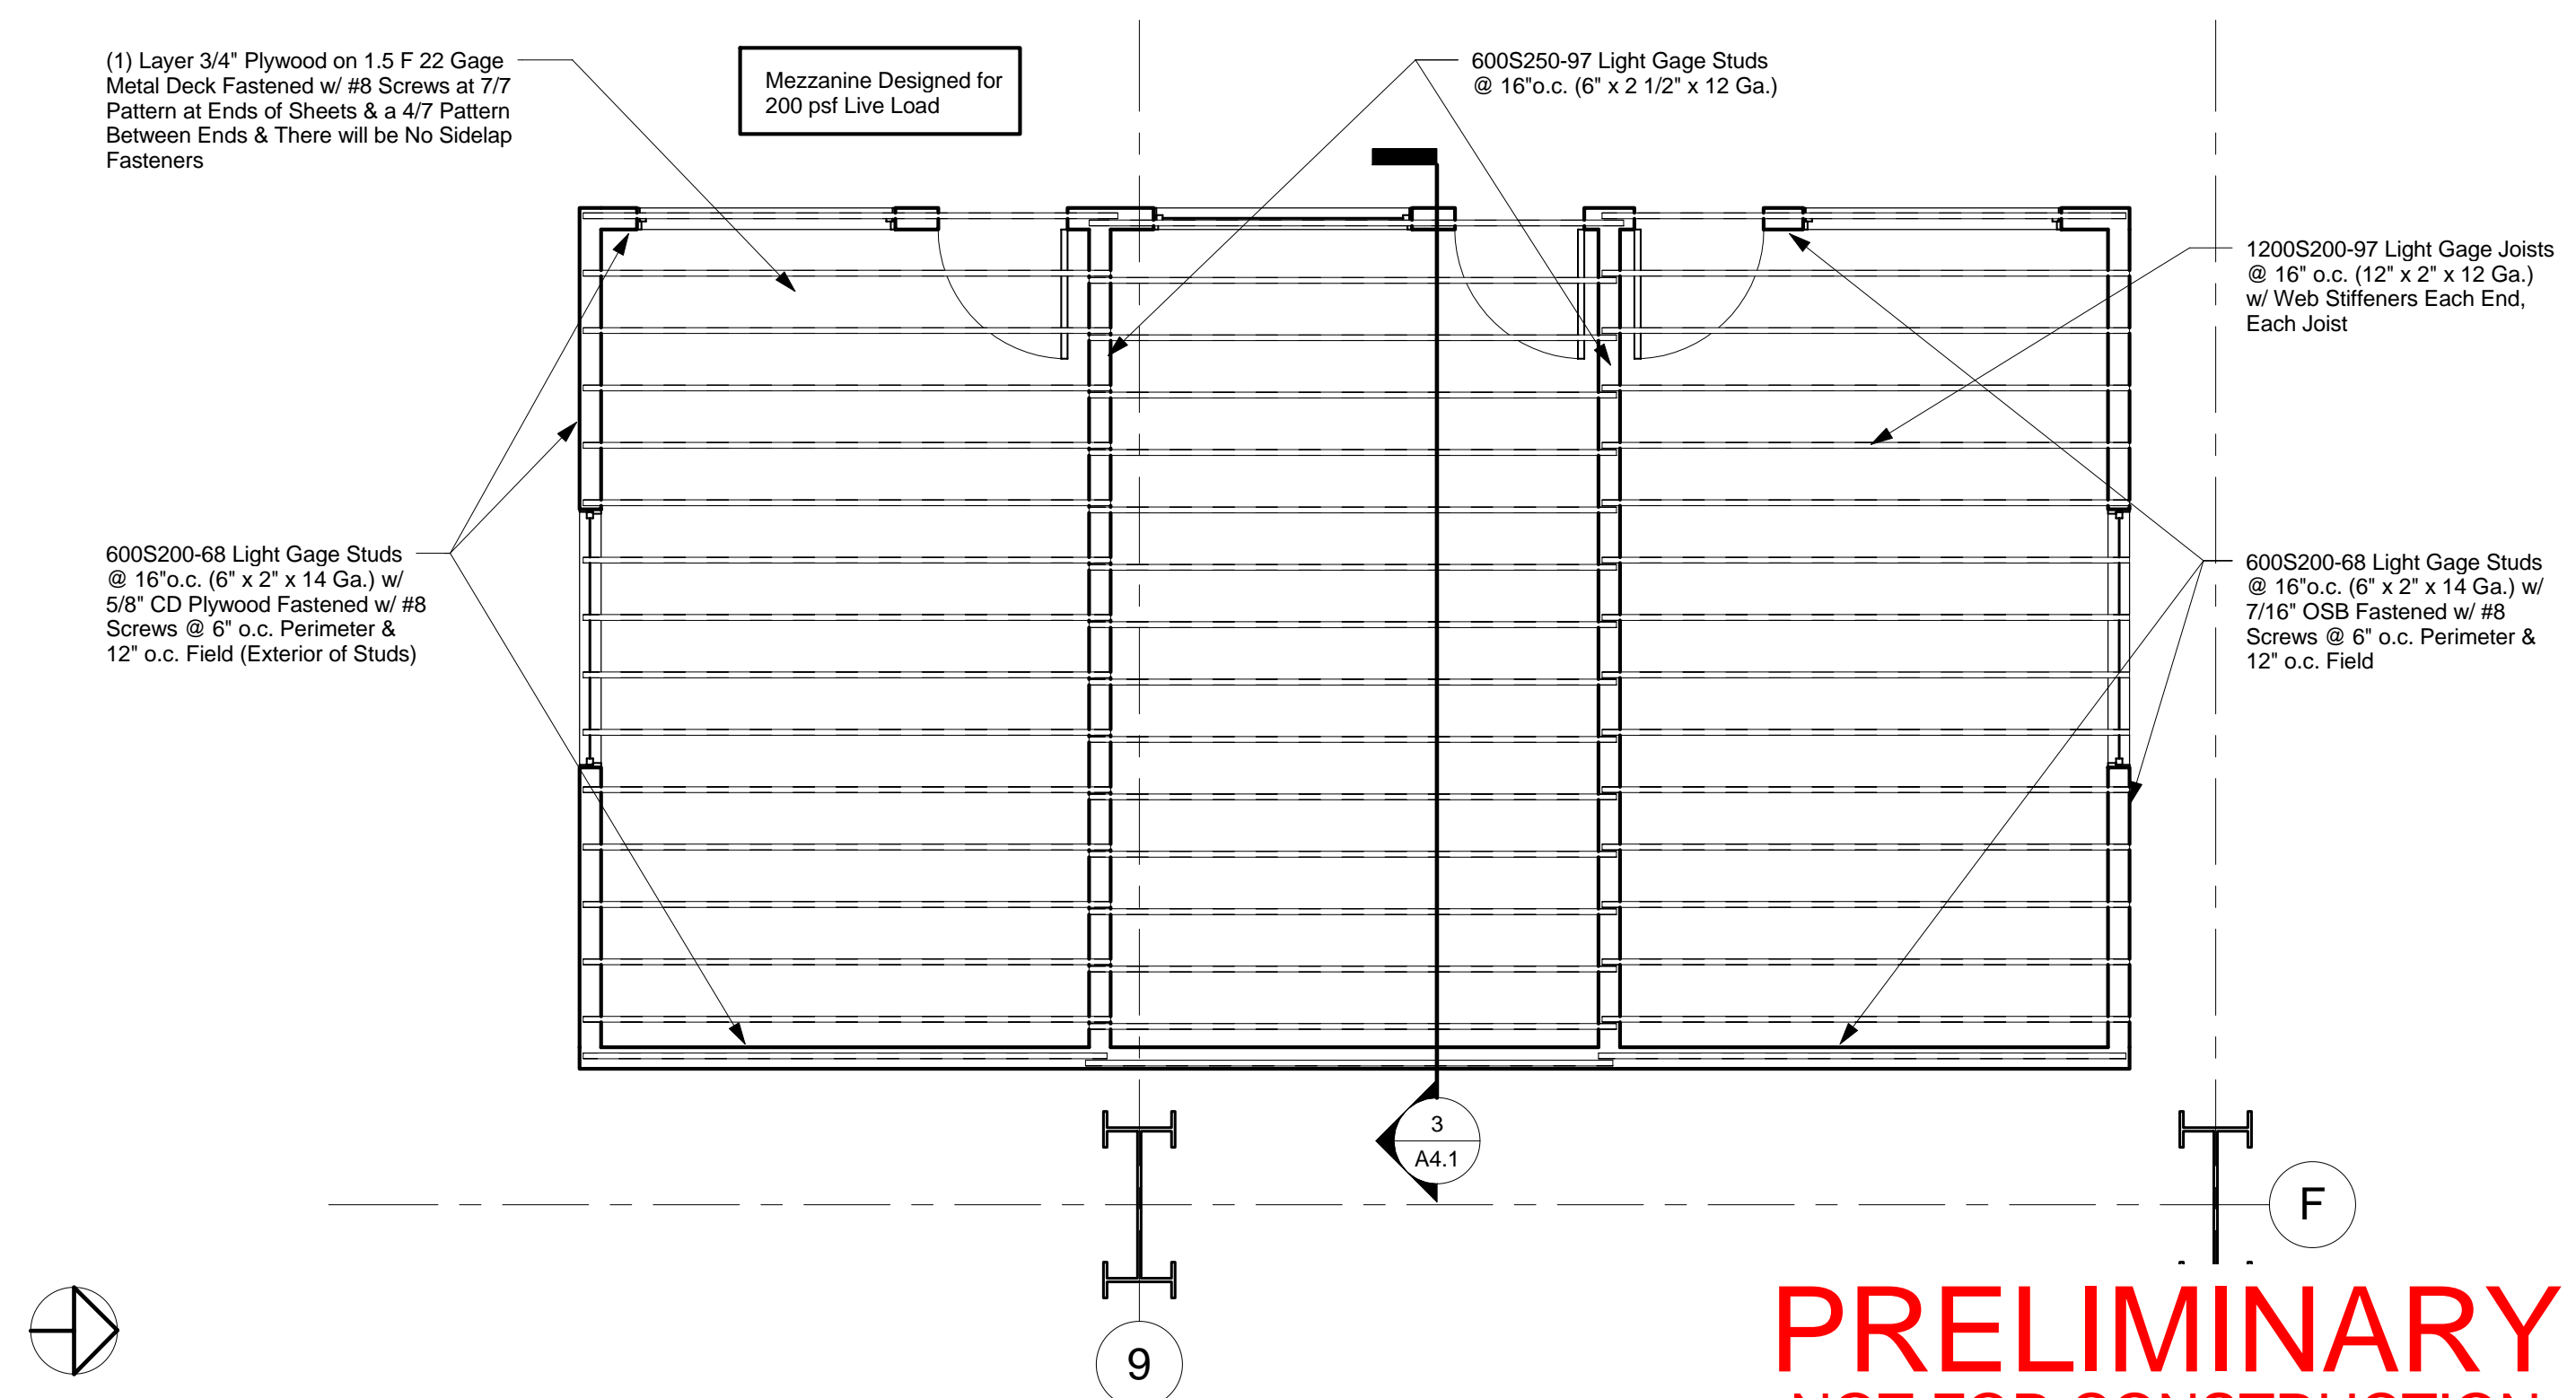

④ Office Structural Plan
1/4" = 1'-0"

PRELIMINARY
NOT FOR CONSTRUCTION

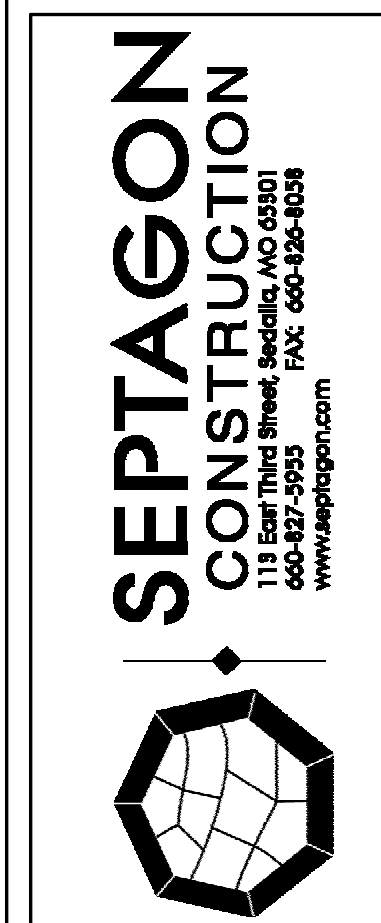

**SEPTAGON
CONSTRUCTION**
113 East Third Street Sedalia, MO 65301
417-827-2923 FAX 417-827-4028
www.septagon.com

Enlarged Floor
Plans

Project number 2010-001
Date 2/16/10
Drawn by Myers
Checked by Fischer

A1.2

Scale 1/4" = 1'-0"

4/15/2010 8:07:52 AM

**ProEnergy Aero
Refurbish Bldg.**
Sedalia, Missouri

No.	Date	Description	By
-----	------	-------------	----

Signature Must Be in Red