


RENOVOOI	
01	02
03	04
05	06
399	400

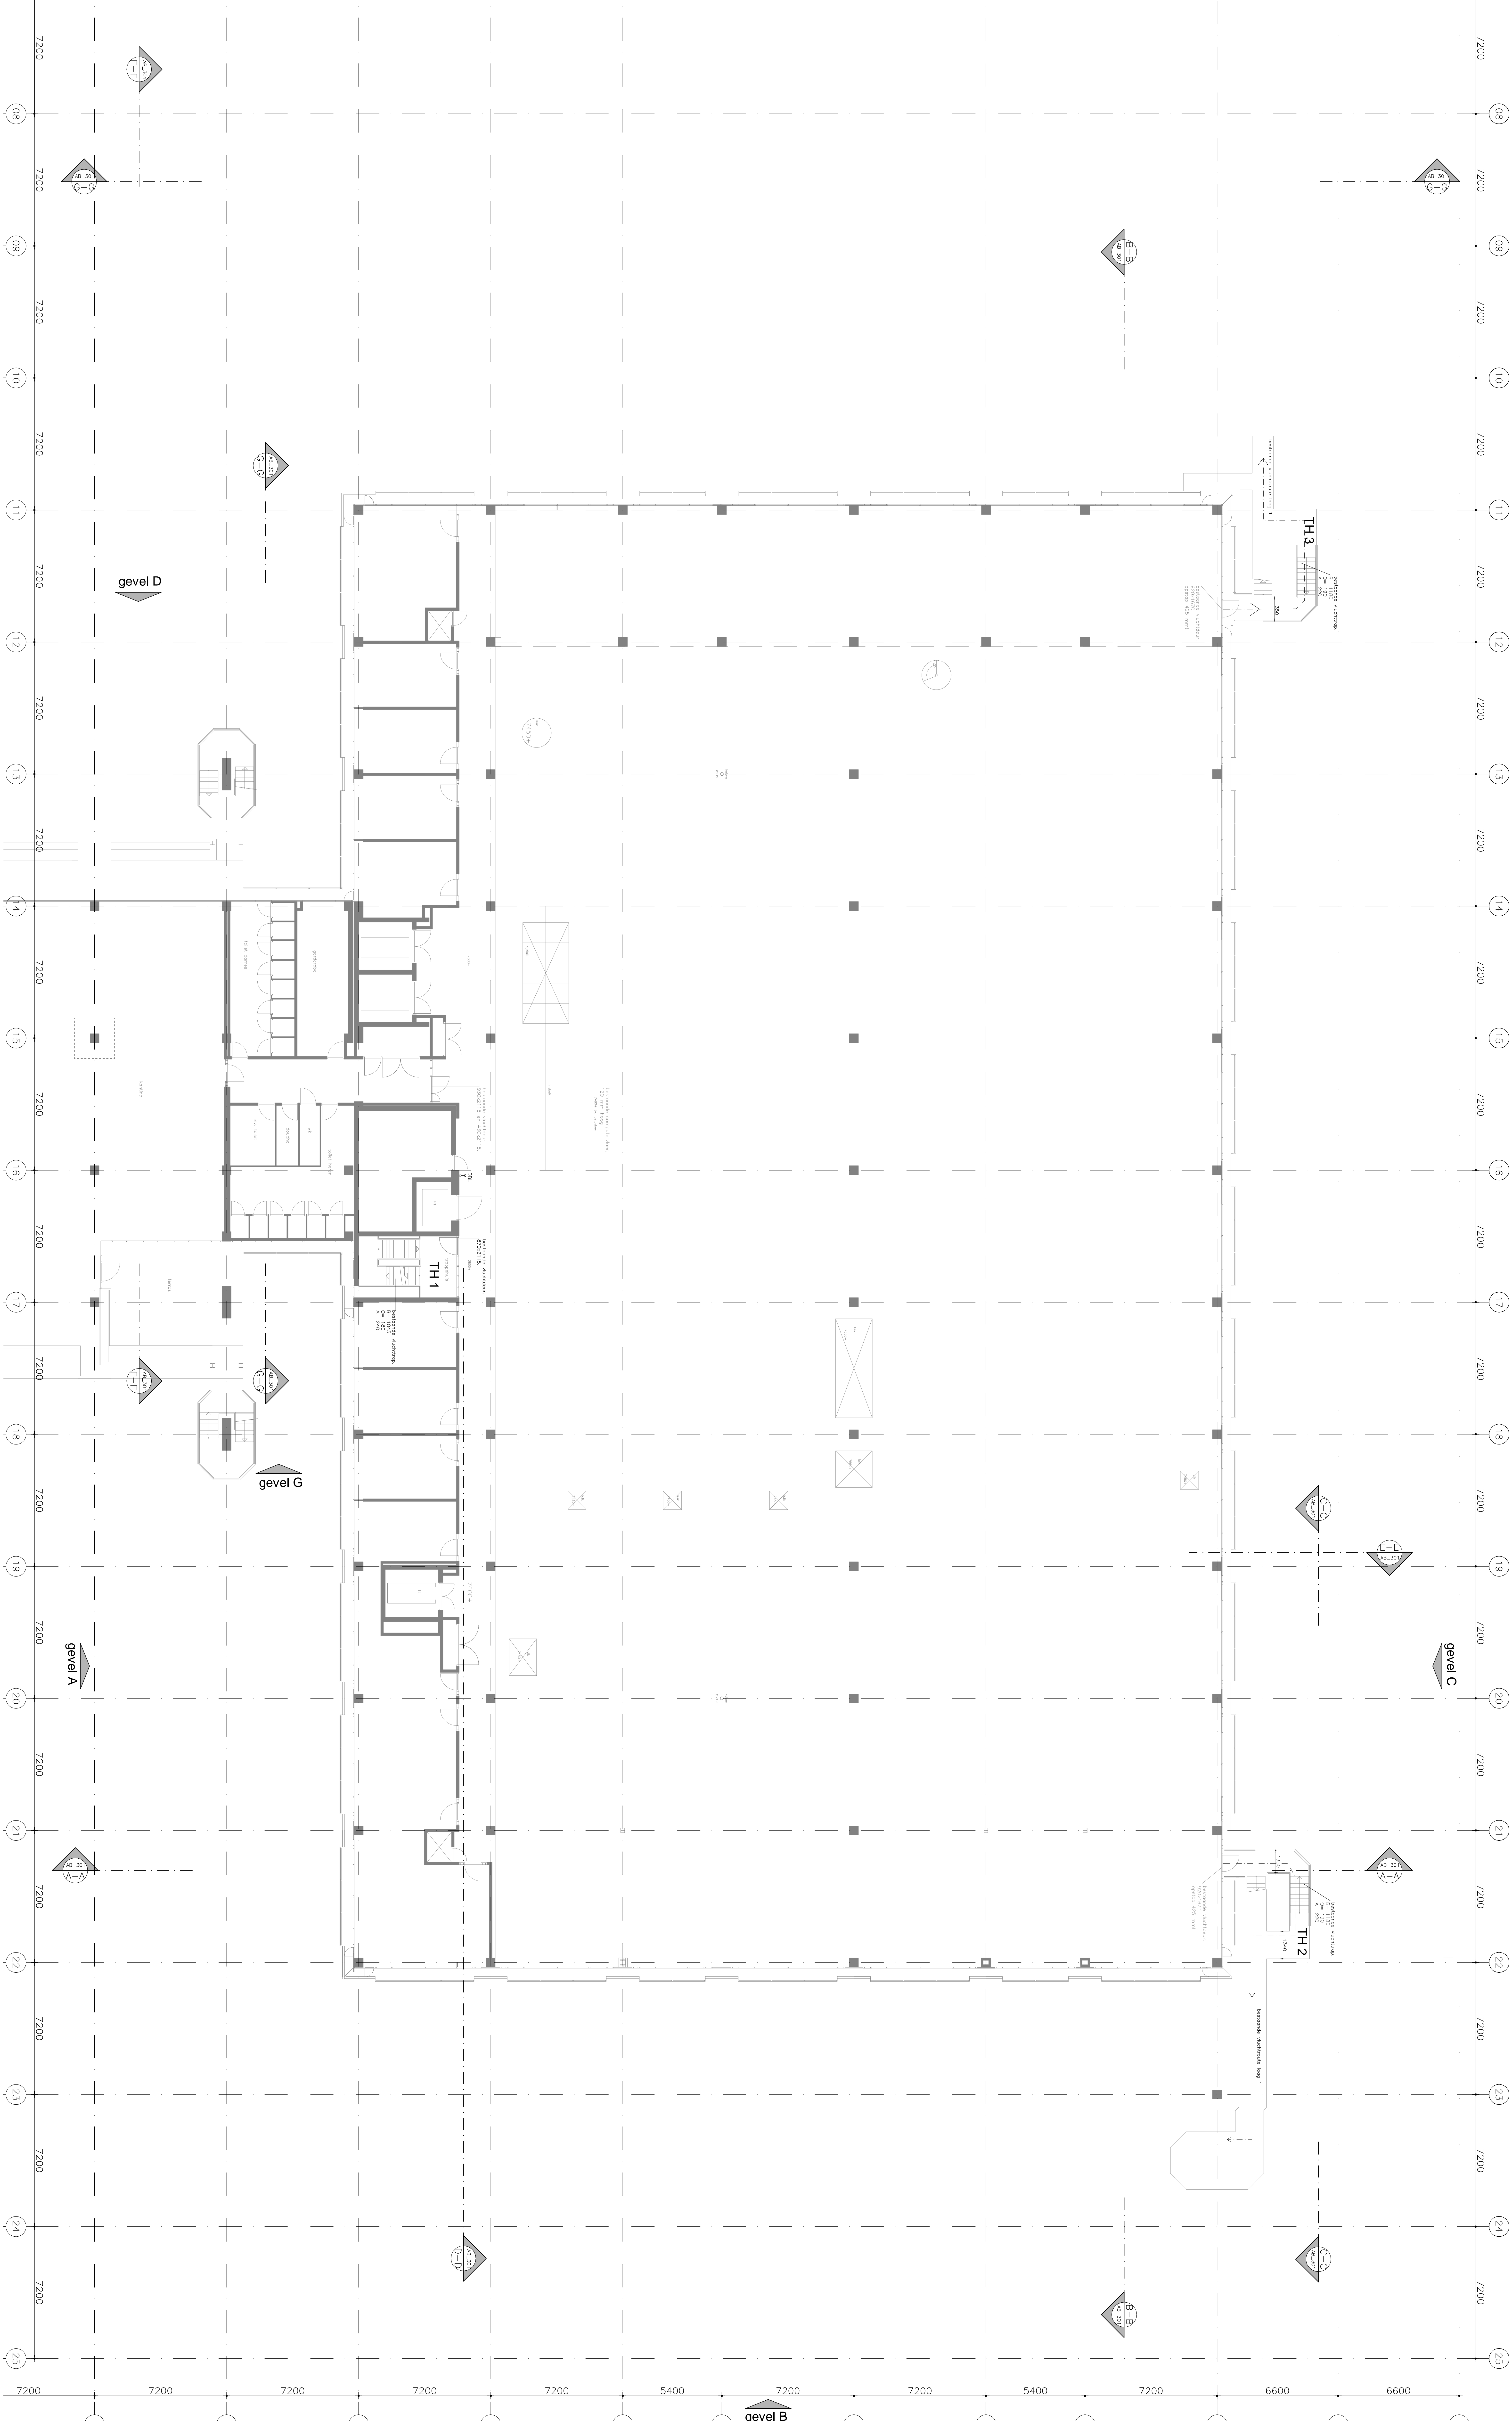

ALLE moten in het werk te controleren!

AB_202_bbestand

Soetens Van Eldonk architecten

Project: **pietstroom 2e verdieping**
 Ontwerp: **Soetens Van Eldonk architecten**
 Schaal: 1:100
 Datum: 17.12.14
 Bestand: AB_202_bbestand