

CHAPTER

38

WATER / WASTE



CHAPTER 38
WATER / WASTE

CH-SC-SU	Schem	Page	Sheet	Date	CH-SC-SU	Schem	Page	Sheet	Date
38-EFFECTIVE PAGES									
		1		Oct 09/2008					
		2		BLANK					
38-CONTENTS									
		1		Dec 18/2007					
		2		BLANK					
38-ALPHABETICAL INDEX									
		1		Dec 18/2007					
		2		BLANK					
38-10-01									
		101		Jan 21/2005					
		102		Jan 21/2005					
38-10-02									
		101		Jan 21/2005					
		102		Jan 21/2005					
38-30-01									
		101		Jan 21/2005					
		102		Jan 21/2005					
38-30-02									
		101		Jan 21/2005					
		102		Jan 21/2005					
38-30-03									
		101		Jan 21/2005					

A = Added, R = Revised, D = Deleted, O = Overflow

38-EFFECTIVE PAGES



CHAPTER 38
WATER / WASTE

Title	CH-SC-SU	Schem	Page	Sheet	Date	Effectivity
<u>POTABLE</u>						
POTABLE WATER SYSTEM - SUPPLY	38-10-01		101		Jan 21/2005	001-099
			102		Jan 21/2005	115-199
POTABLE WATER SYSTEM - DISTRIBUTION	38-10-02		101		Jan 21/2005	001-099
			102		Jan 21/2005	115-199
<u>WASTE DISPOSAL</u>						
TOILET AND WASTE SYSTEM - FORWARD	38-30-01		101		Jan 21/2005	001-099
			102		Jan 21/2005	115-199
TOILET AND WASTE SYSTEM - AFT	38-30-02		101		Jan 21/2005	001-099
			102		Jan 21/2005	115-199
TOILET AND WASTE SYSTEM - MID FORWARD	38-30-03		101		Jan 21/2005	001-099

**CHAPTER 38
WATER / WASTE**


CH-SC-SU	Title
38-10-02	POTABLE WATER SYSTEM - DISTRIBUTION
38-10-01	POTABLE WATER SYSTEM - SUPPLY
38-30-02	TOILET AND WASTE SYSTEM - AFT
38-30-01	TOILET AND WASTE SYSTEM - FORWARD
38-30-03	TOILET AND WASTE SYSTEM - MID FORWARD

CH-SC-SU	Title
----------	-------

38-ALPHABETICAL INDEX

5017

WIRING DIAGRAMS
38-14-11
38-15-11

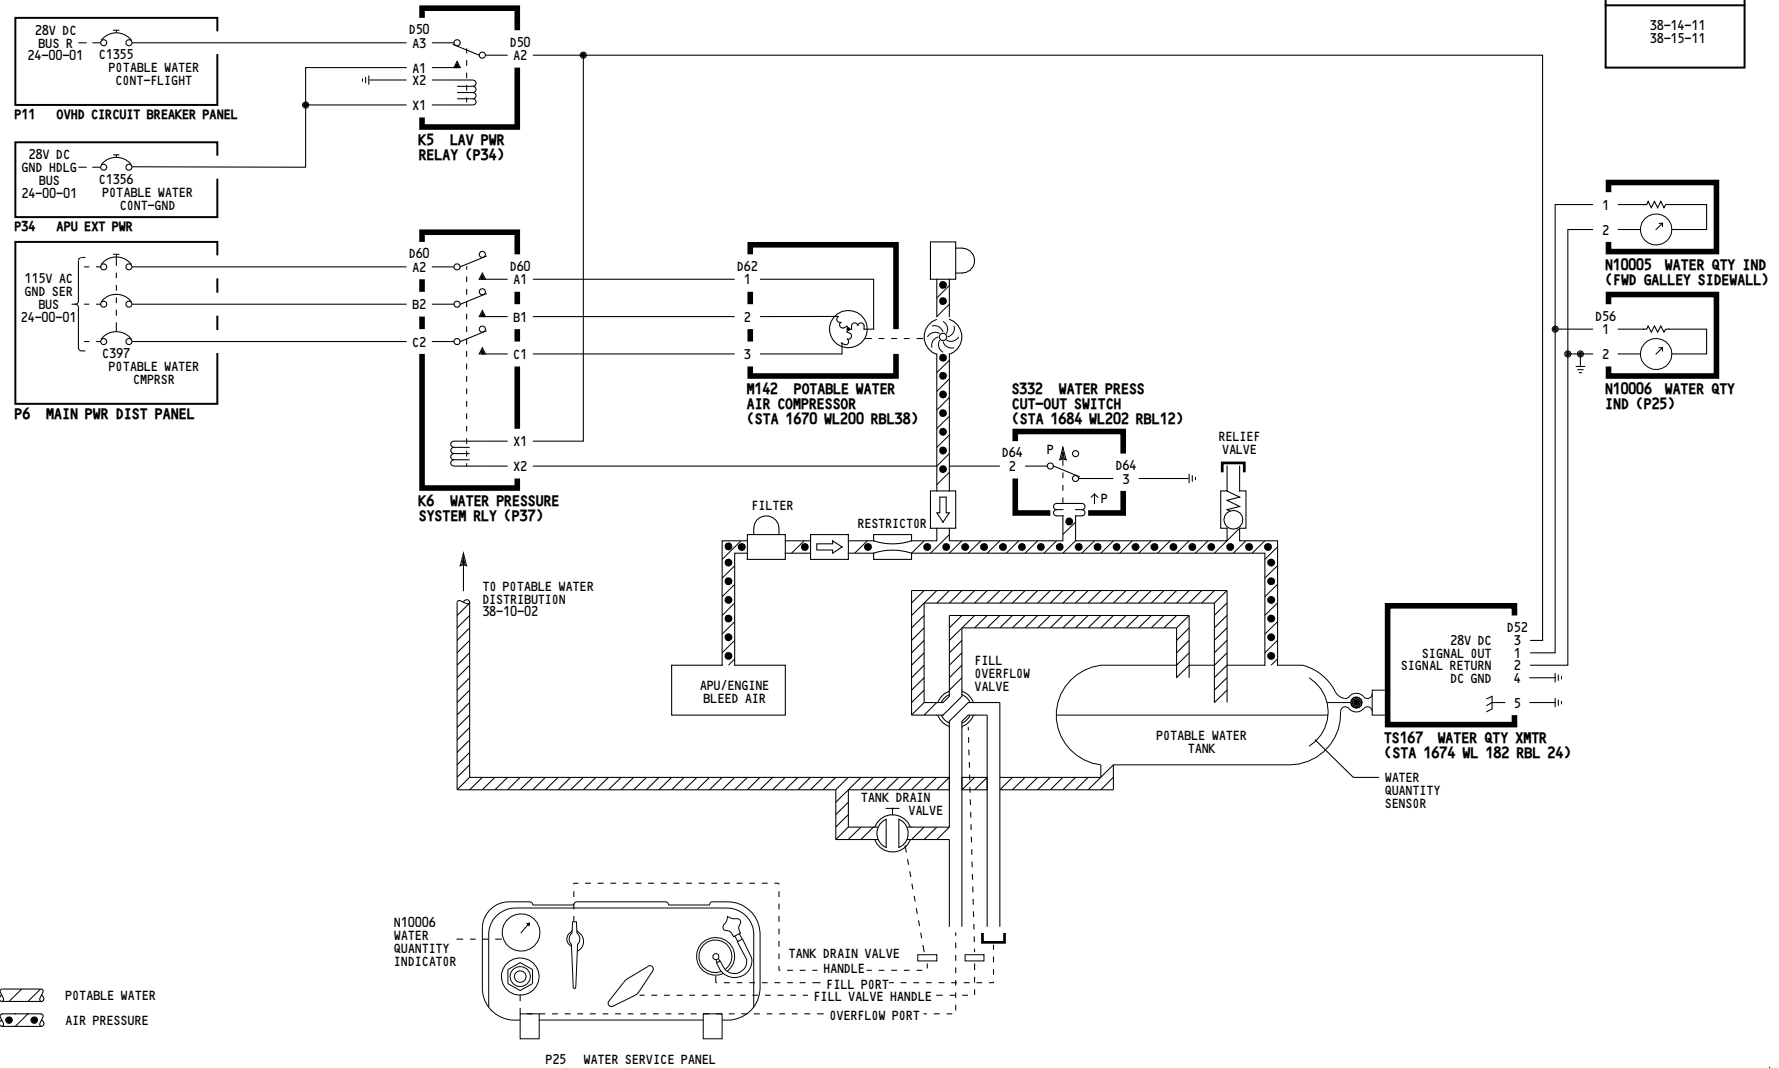


001-099	<p align="center">POTABLE WATER SYSTEM - SUPPLY</p> <p align="center">D280N032S</p>
---------	--

38-10-01

Page 101

Jan 21/2005

5016

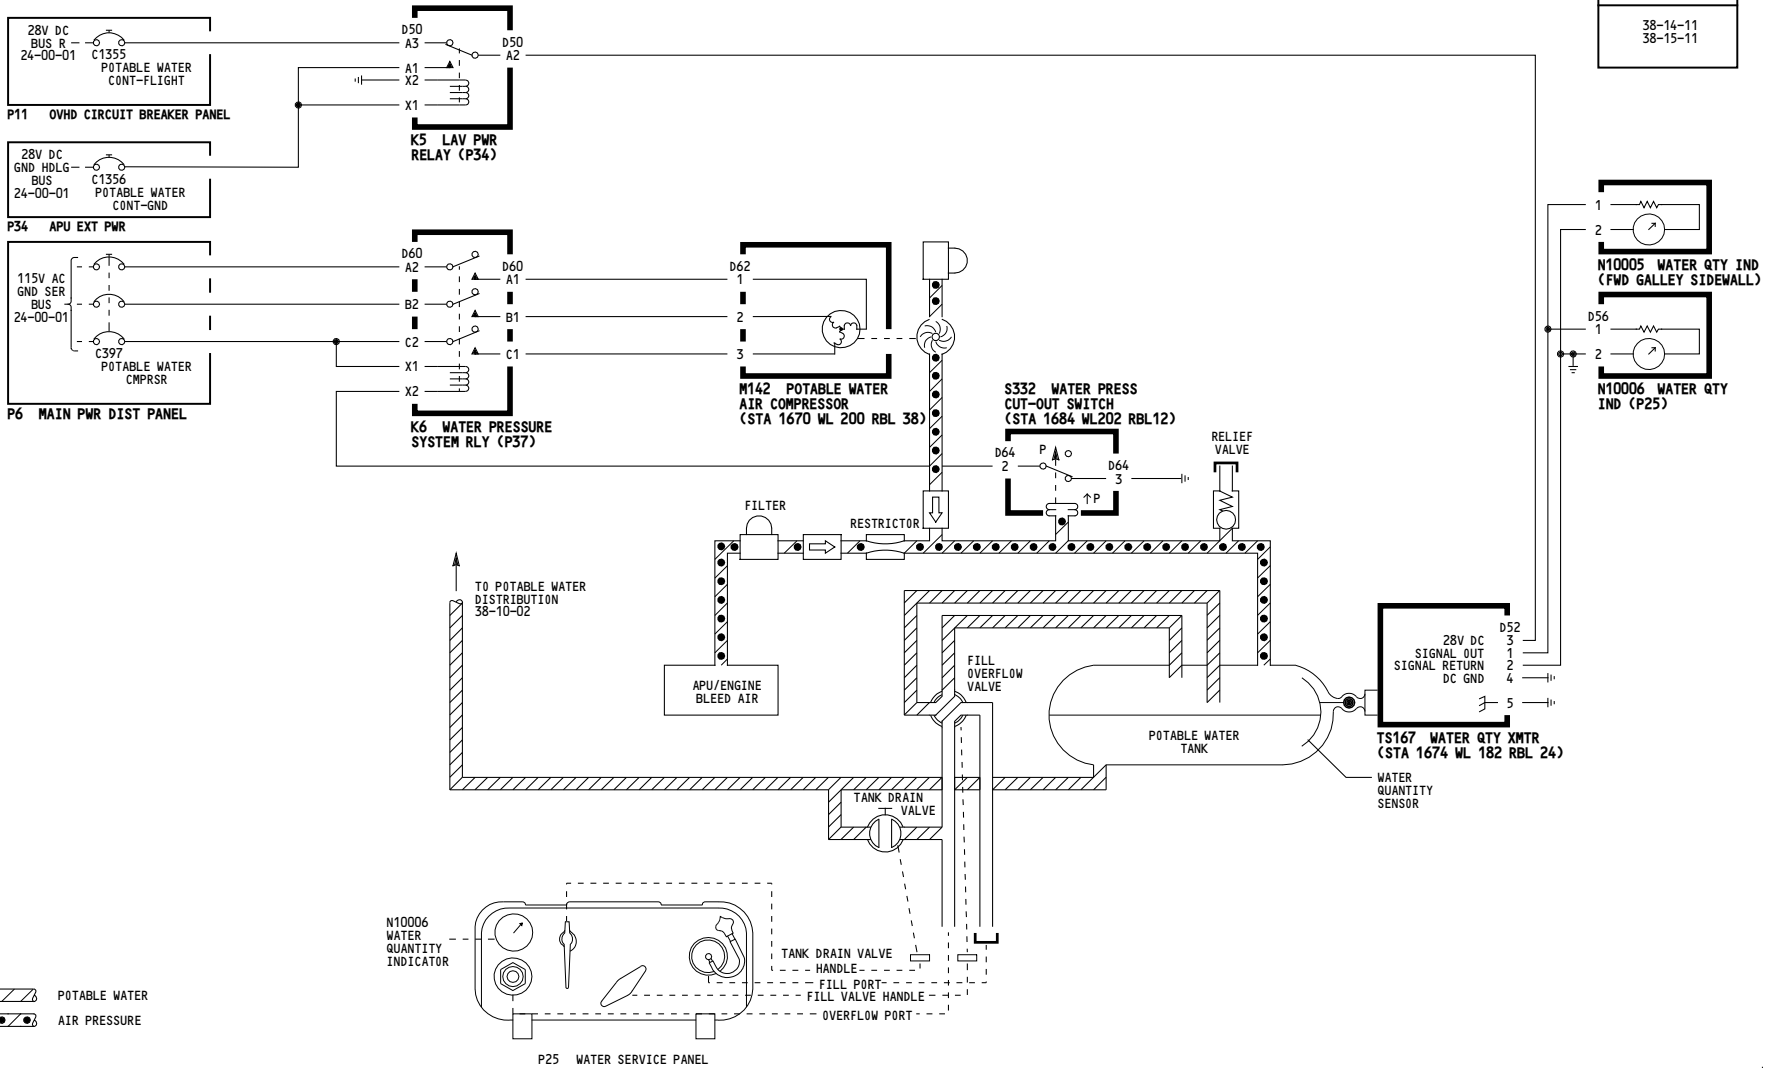

115-199	<p>POTABLE WATER SYSTEM - SUPPLY</p> <p>D280N032S</p>
---------	--




38-10-01

Page 102

Jan 21/2005

5027

WIRING DIAGRAMS
38-13-11

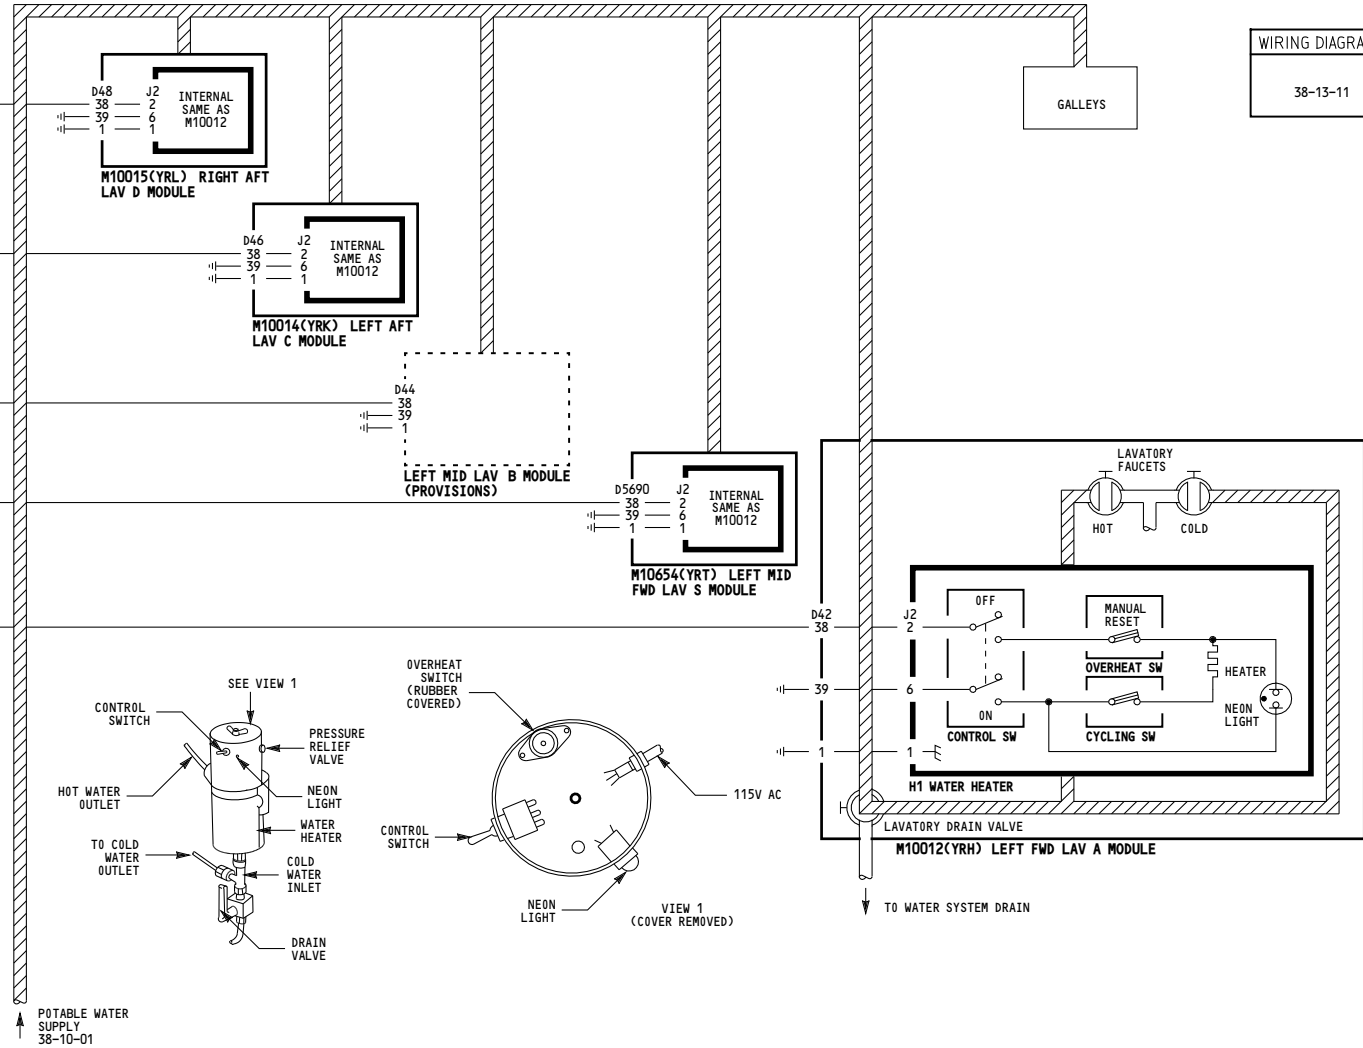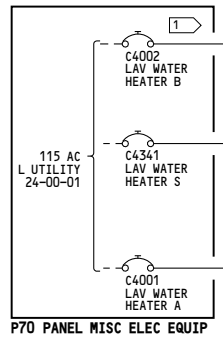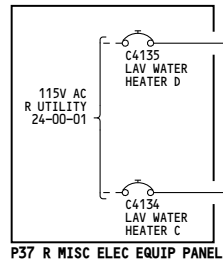

NOTES:
 POTABLE WATER COLLARED AND LABELED INOP

001-099	<p>POTABLE WATER SYSTEM - DISTRIBUTION</p> <p>D280N032S</p>
---------	--




38-10-02

Page 101

Jan 21/2005

5011

WIRING DIAGRAMS
38-13-11

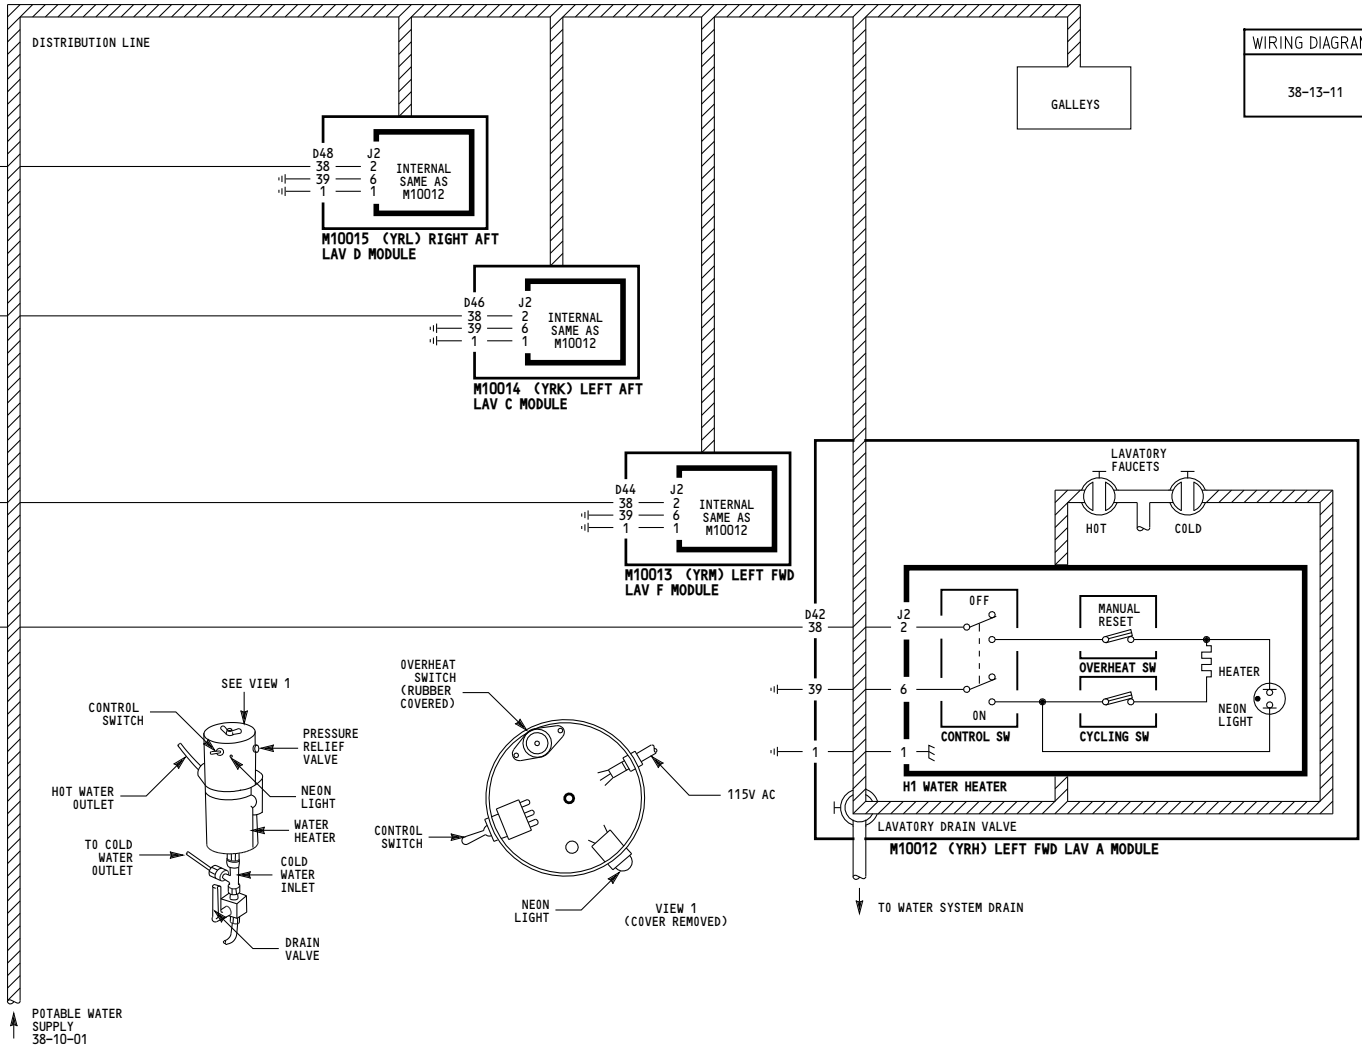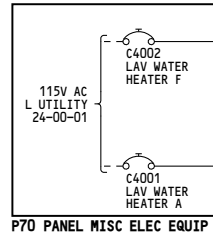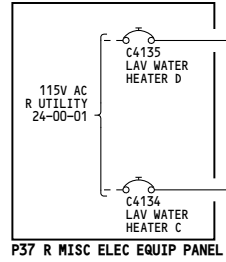


115-199	<p>POTABLE WATER SYSTEM - DISTRIBUTION</p> <p>D280N032S</p>
---------	--

38-10-02

Page 102

Jan 21/2005

5013

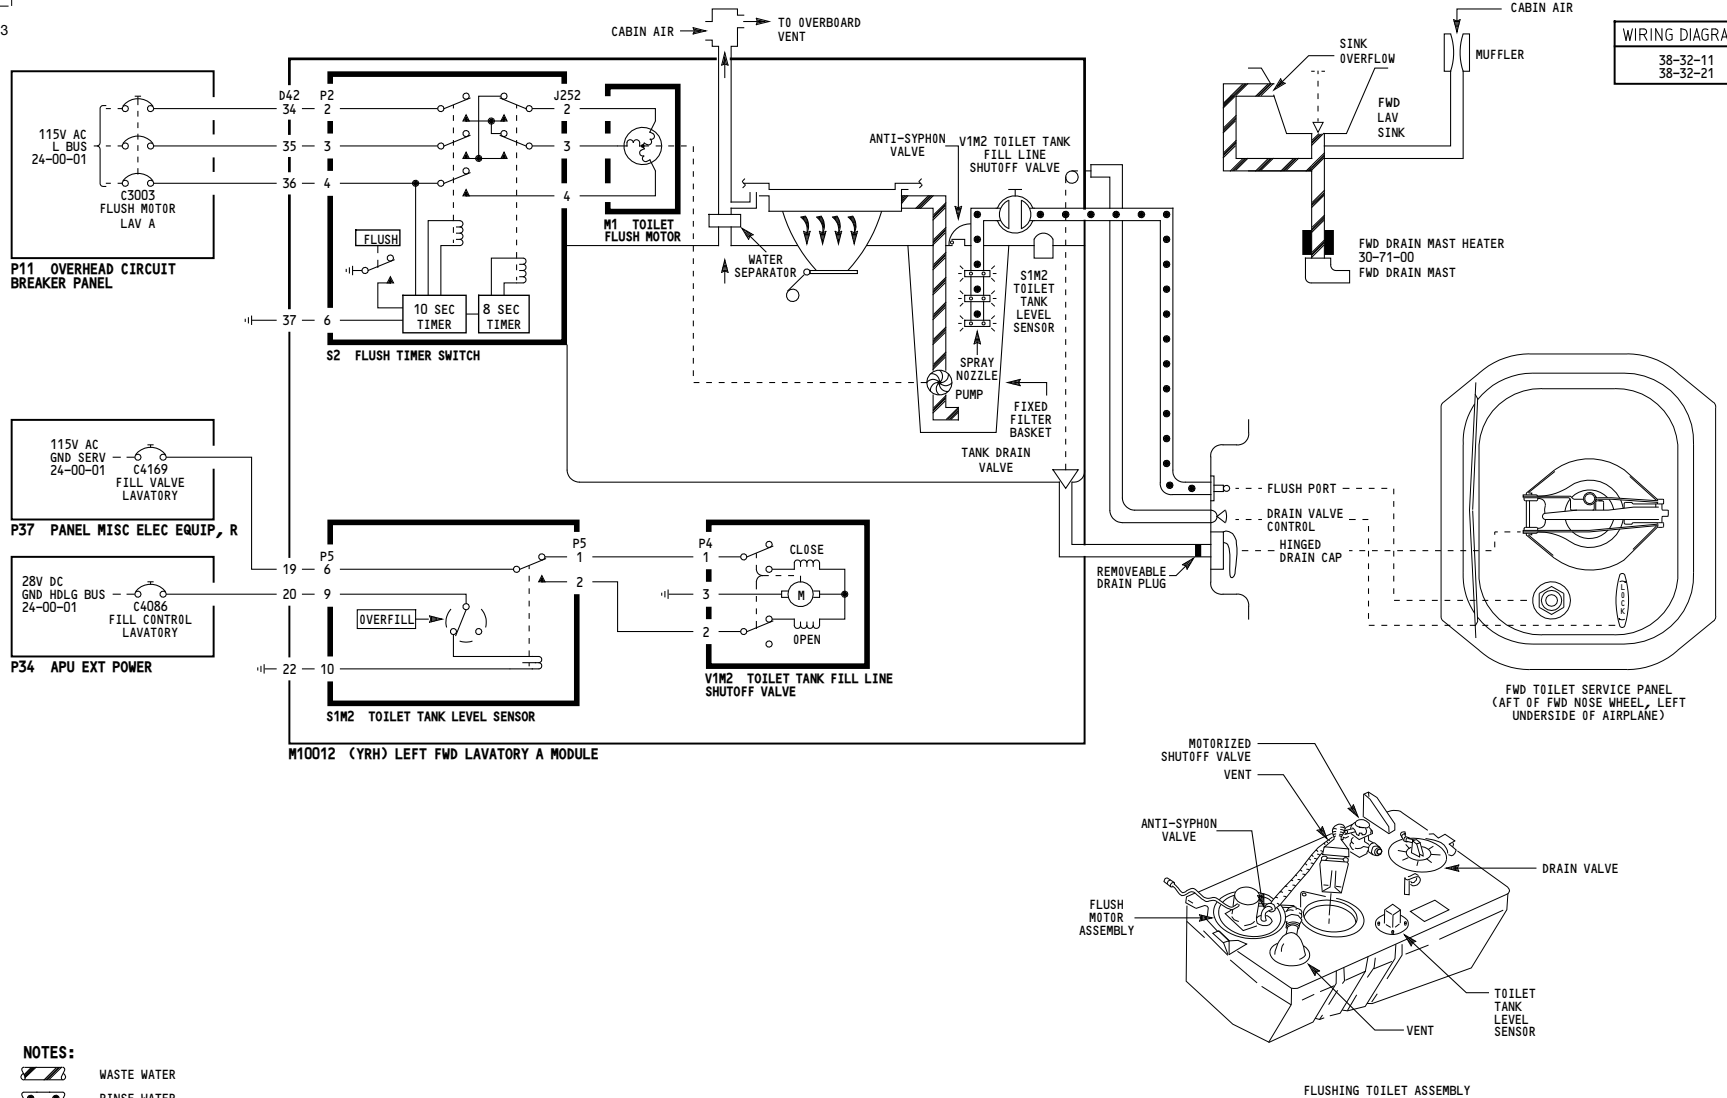

WIRING DIAGRAMS
38-32-11
38-32-21

P11 OVERHEAD CIRCUIT BREAKER PANEL

P37 PANEL MISC ELEC EQUIP, R
115V AC GND SERV 24-00-01 C4169 FILL VALVE LAVATORY

P34 APU EXT POWER
28V DC GND HDLG BUS 24-00-01 C4086 FILL CONTROL LAVATORY

M10012 (YRH) LEFT FWD LAVATORY A MODULE

NOTES:
WASTE WATER
RINSE WATER


001-099	<p align="center">TOILET AND WASTE SYSTEM - FORWARD</p> <p align="center">D280N032S</p>
---------	--

38-30-01

Page 101

Jan 21/2005

5012

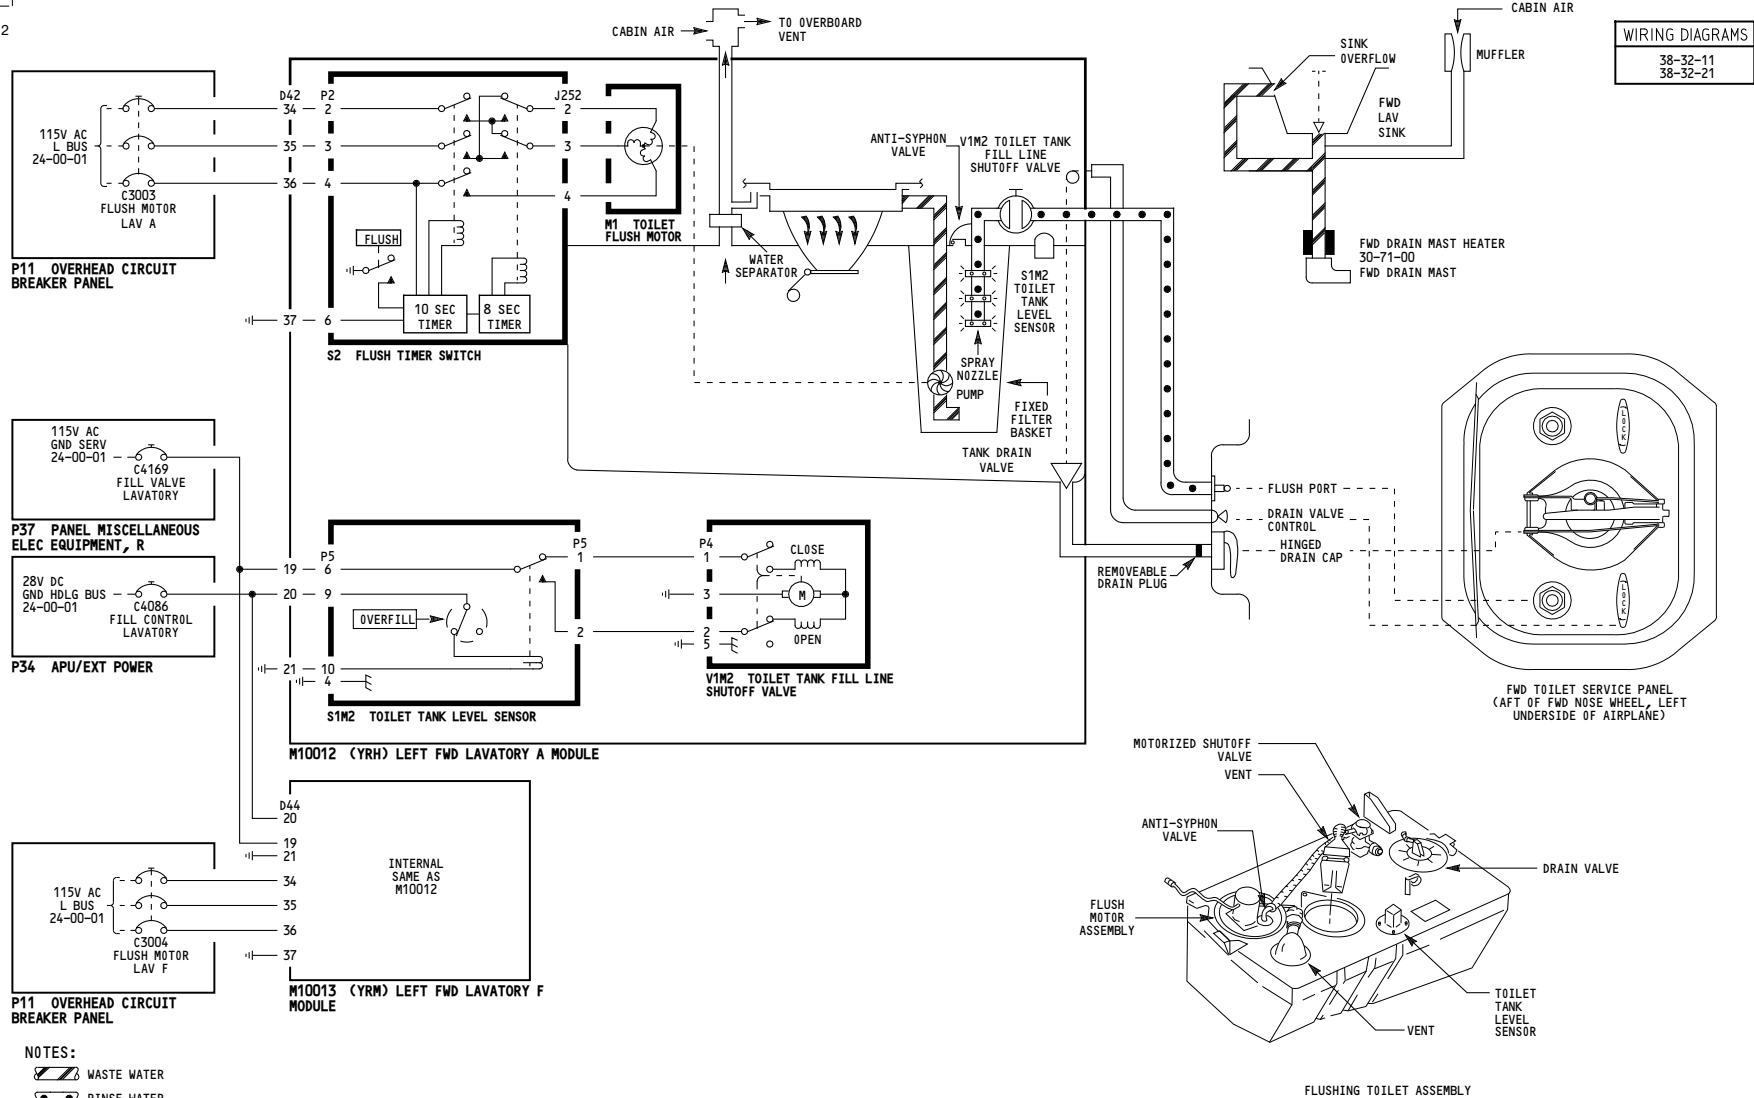

NOTES:
 WASTE WATER
 RINSE WATER


115-199	<p>TOILET AND WASTE SYSTEM - FORWARD</p> <p>D280N032S</p>
---------	--

38-30-01

Page 102

Jan 21/2005

5021

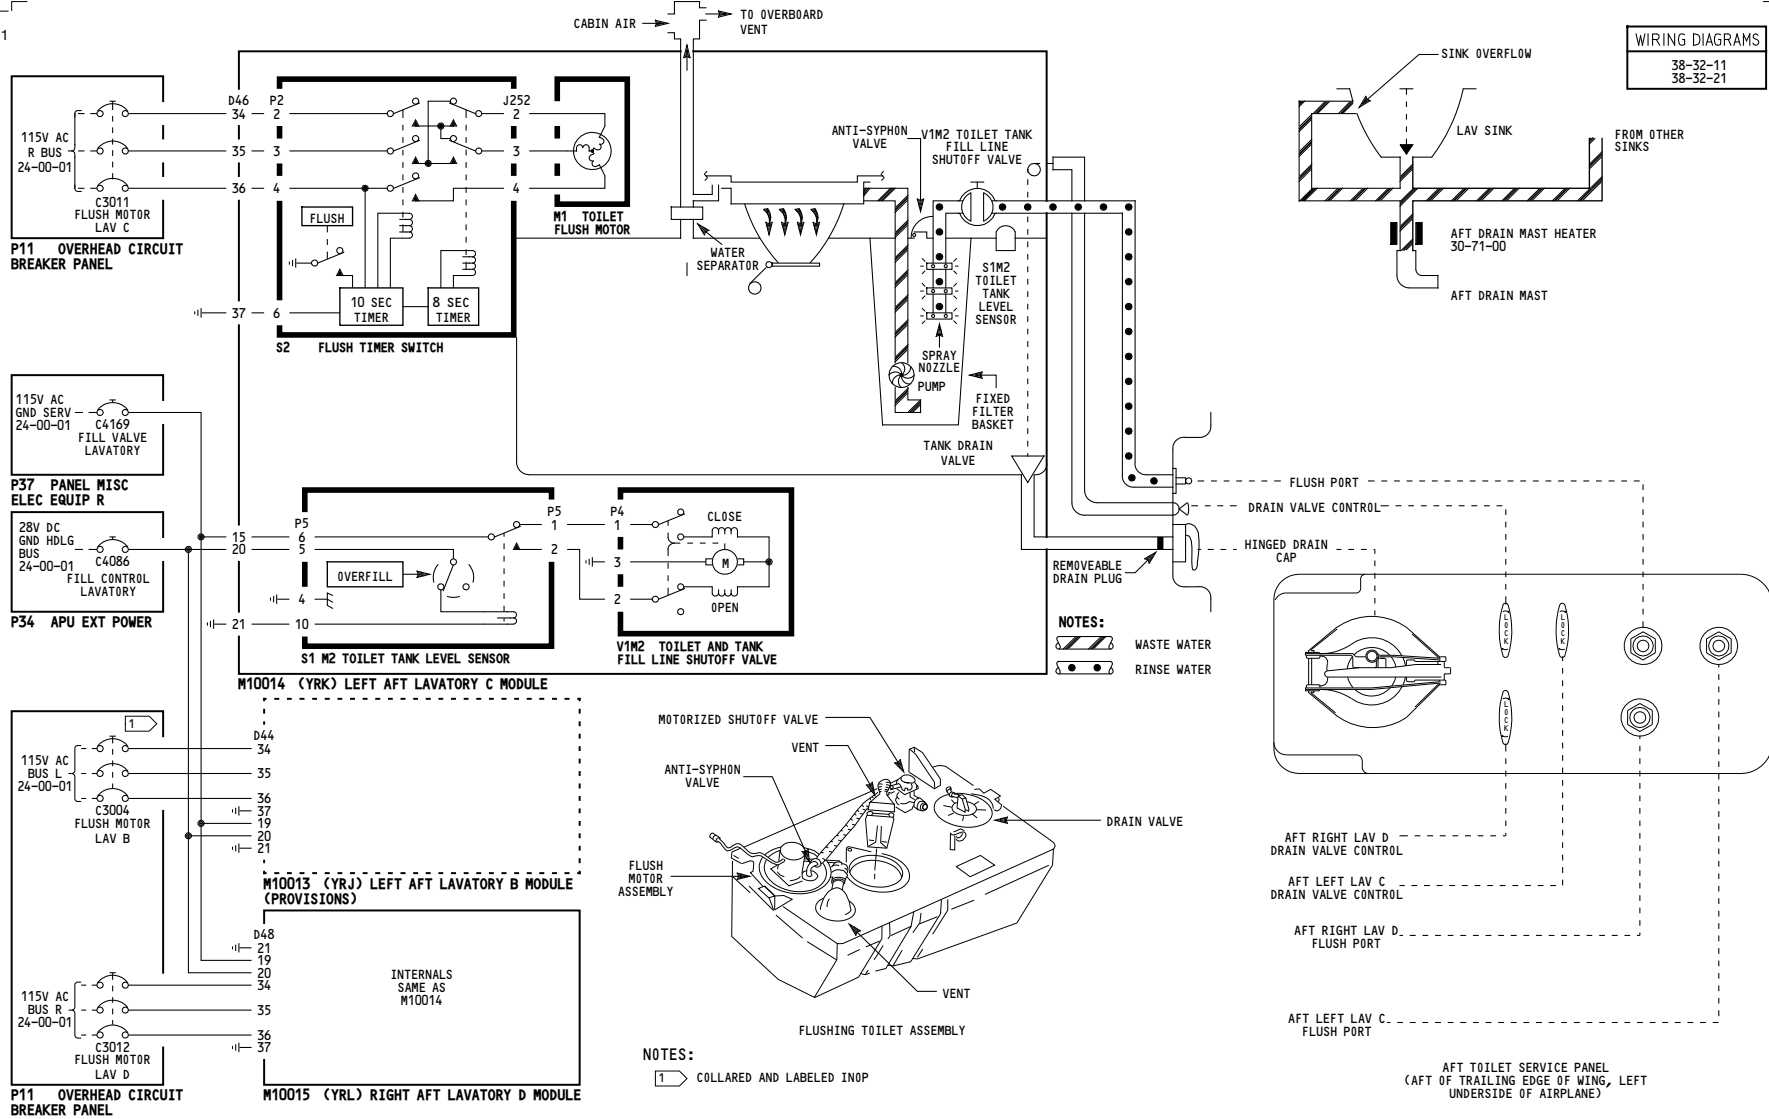

001-099

TOILET AND WASTE SYSTEM - AFT


D280N032S

38-30-02

Page 101

Jan 21/2005

5012

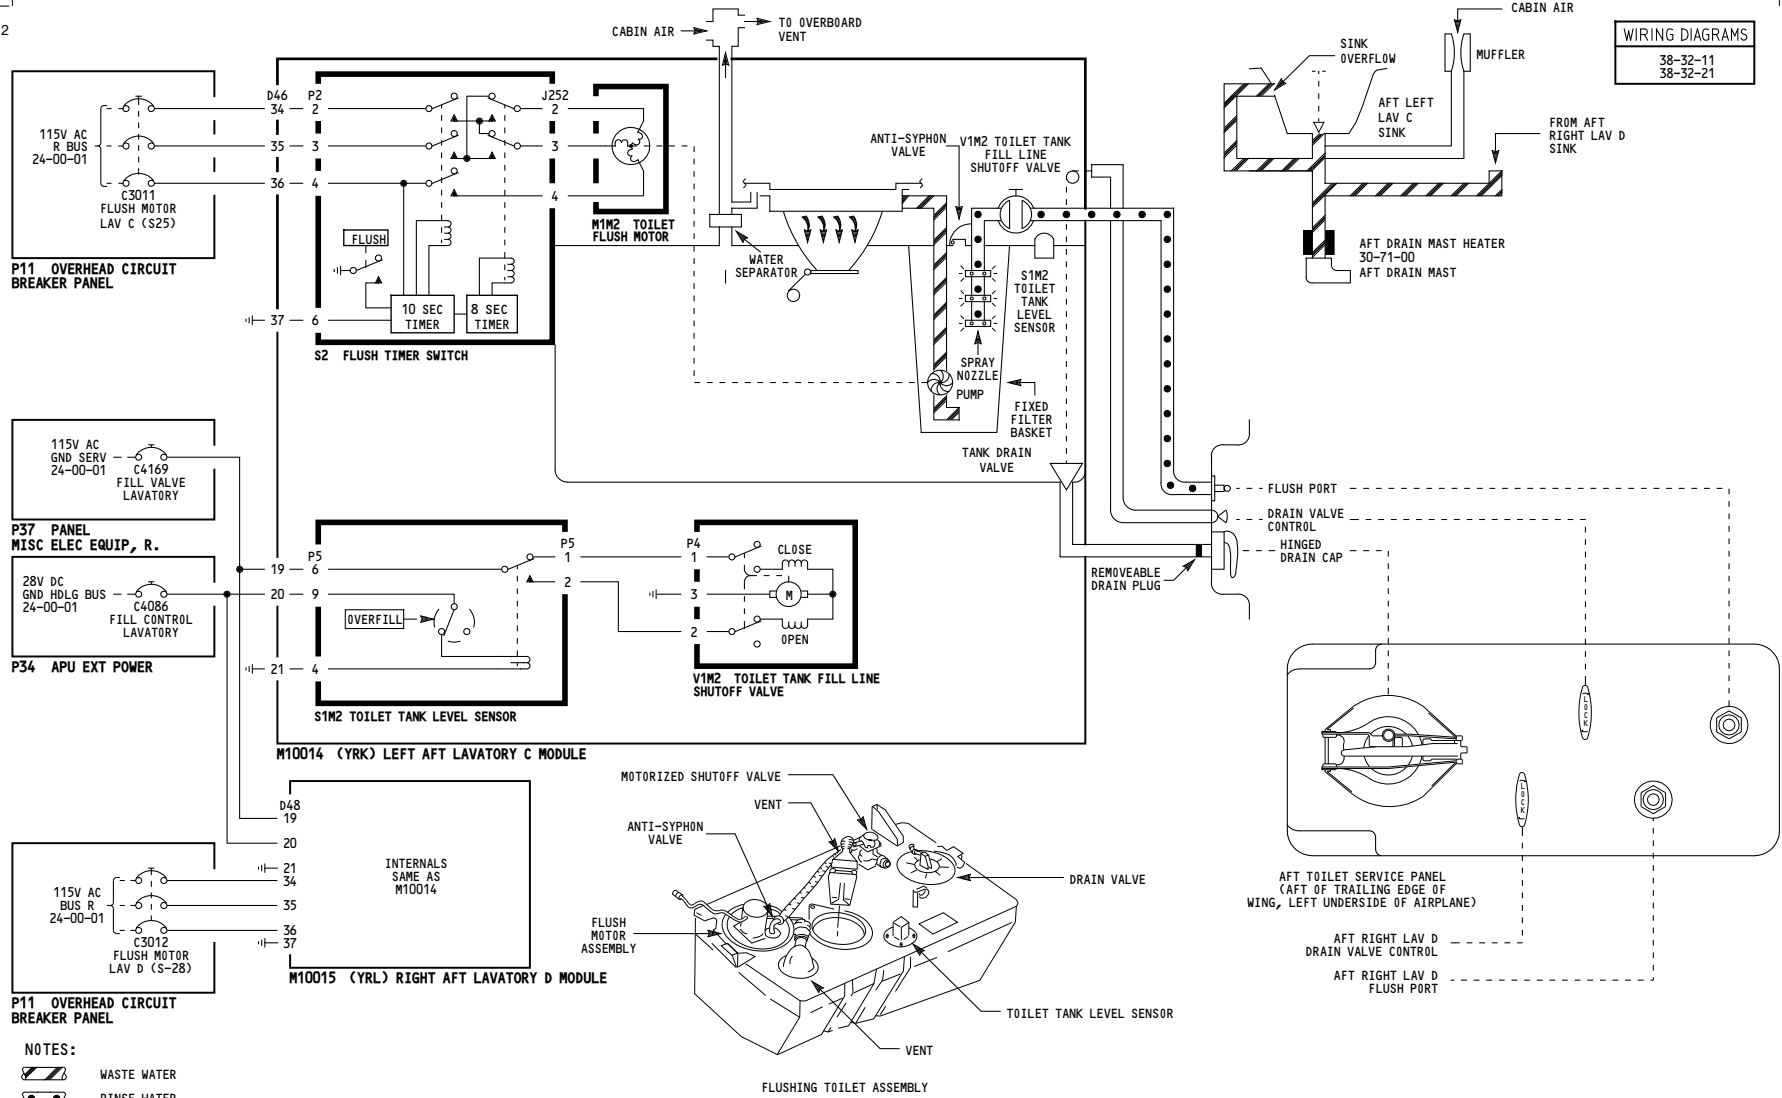

115-199

TOILET AND WASTE SYSTEM - AFT


D280N032S

38-30-02

Page 102

Jan 21/2005

5015

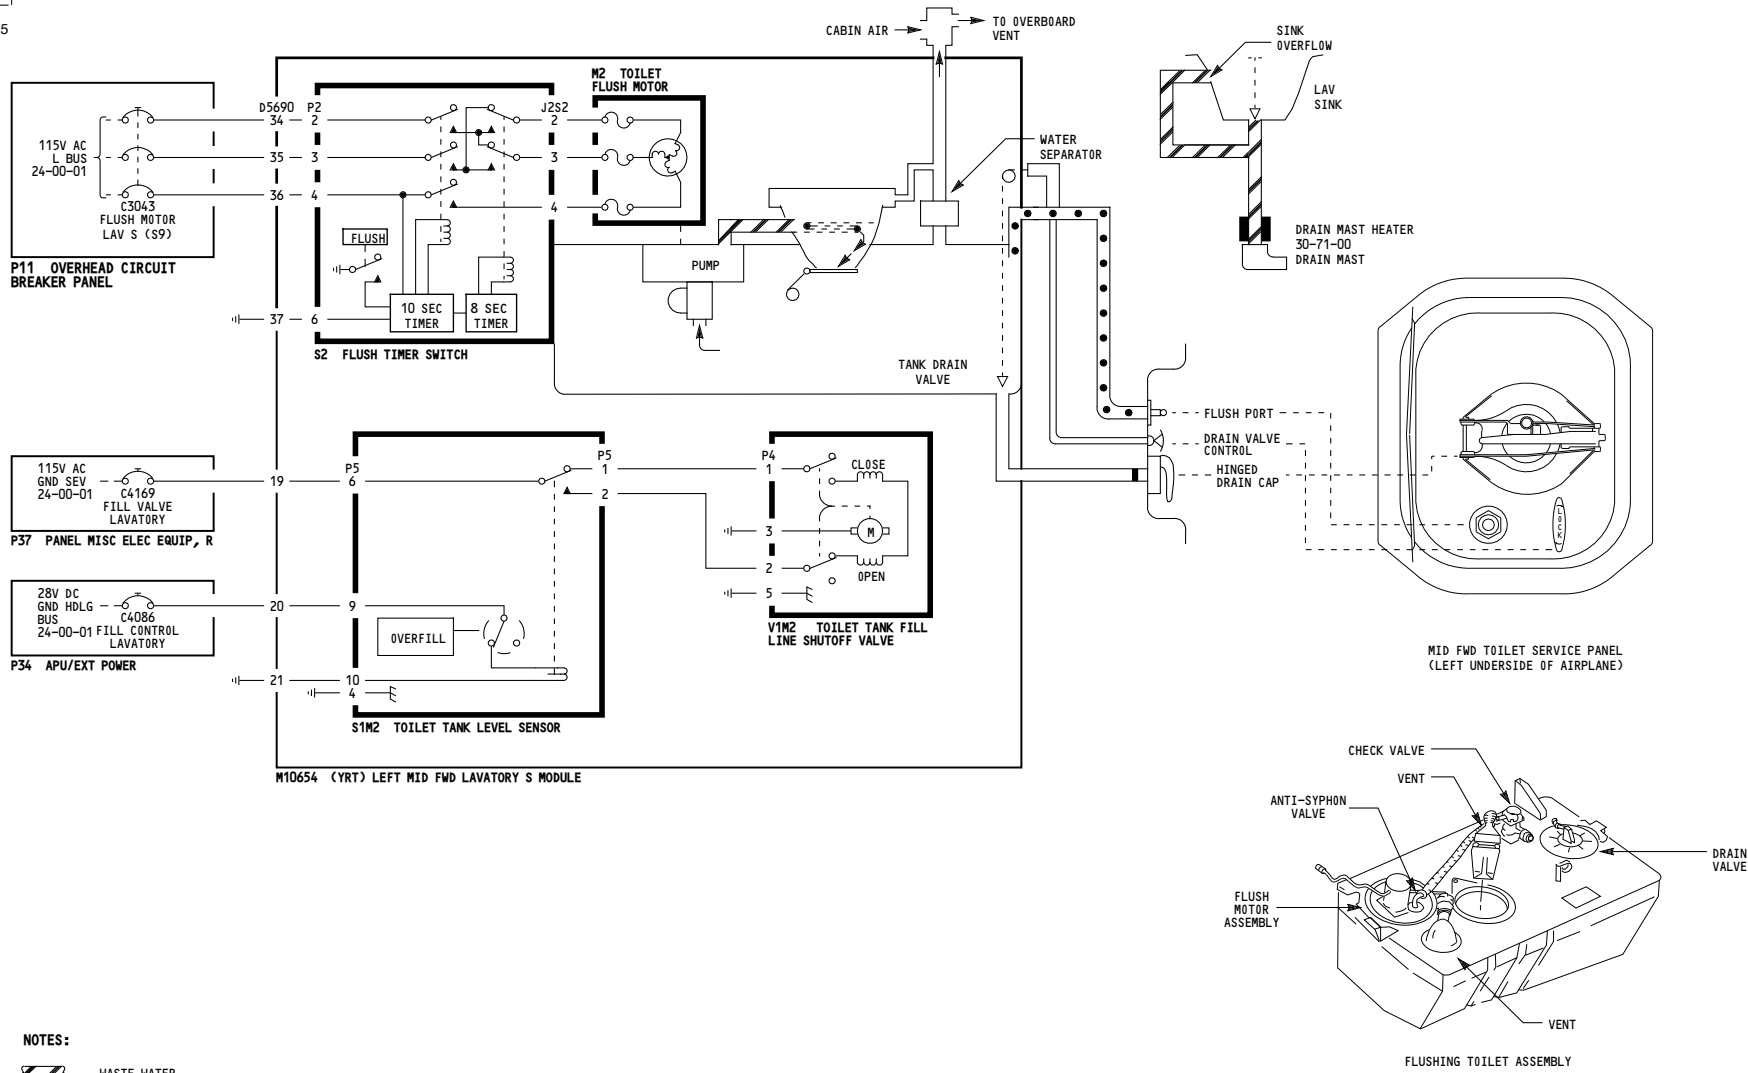

NOTES:
 WASTE WATER
 RINSE WATER

001-099

TOILET AND WASTE SYSTEM - MID FORWARD

D280N032S

38-30-03

Page 101

Jan 21/2005