


I 80 m VFO

II

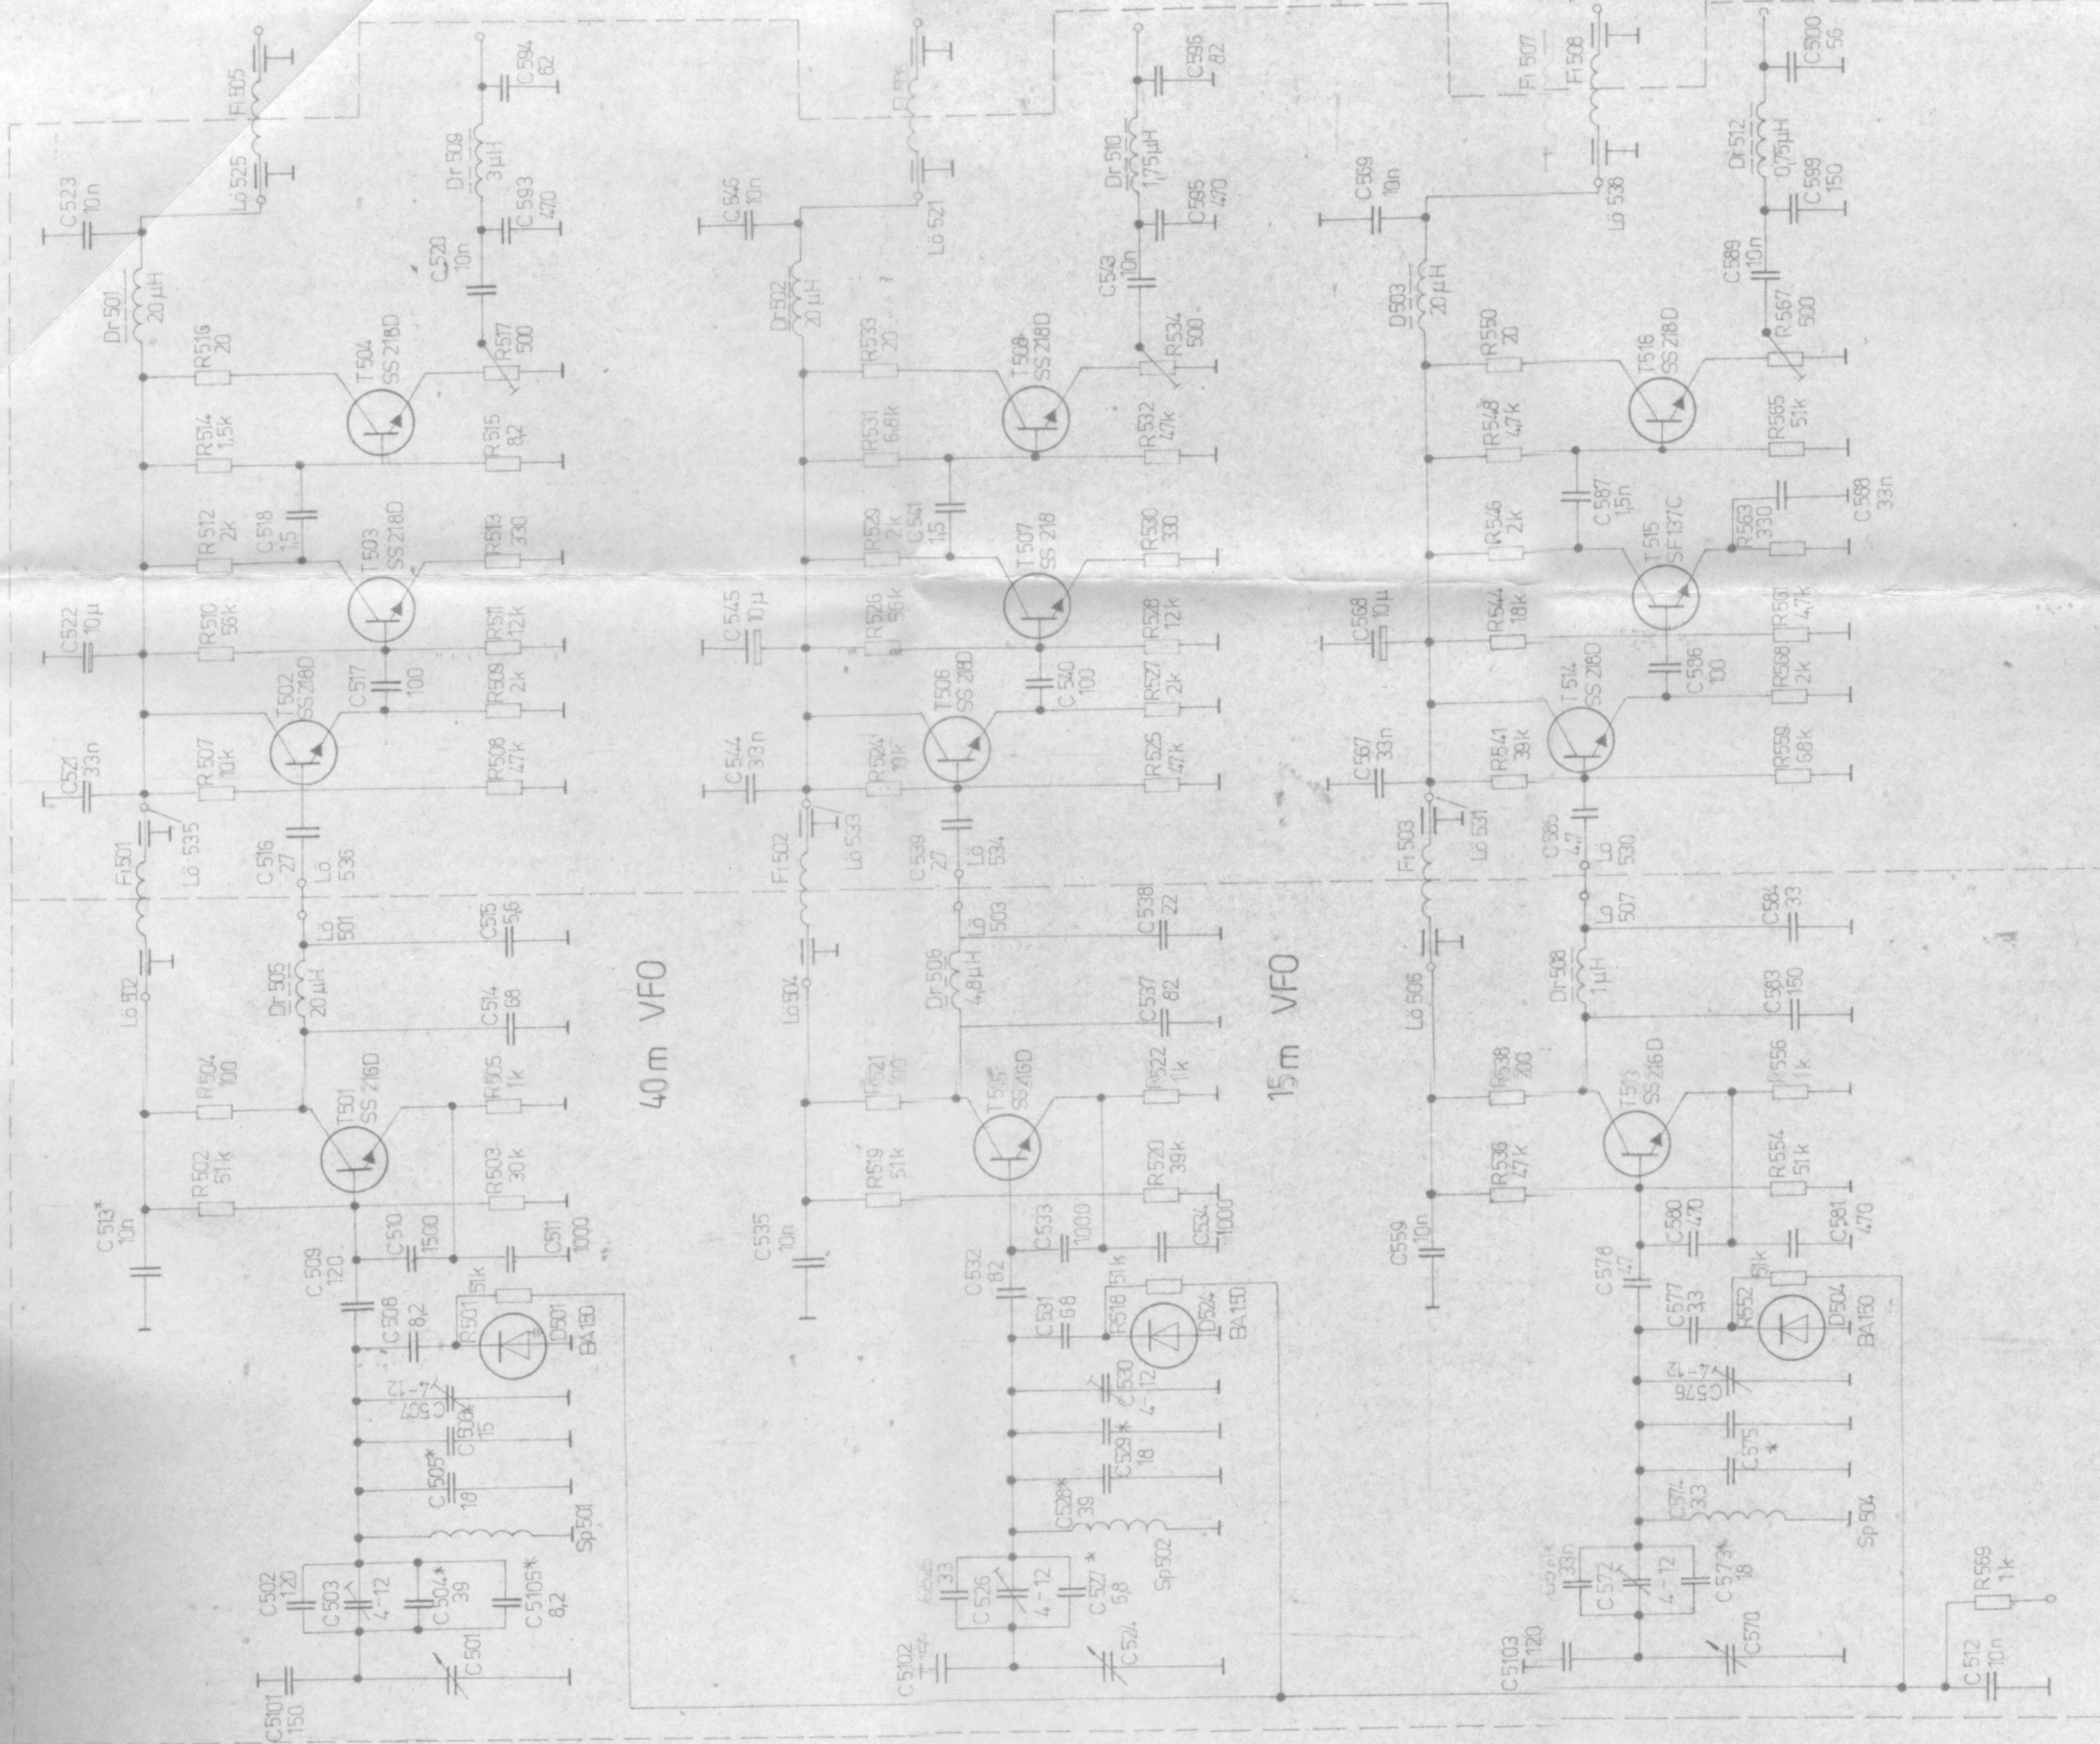

3/86

Detailstromlaufplan  
Bgr. 5  
- 200.156-9 Sp