


© TrueTime, Inc. 2000 All Rights Reserved.

PROPRIETARY NOTICE

THIS DOCUMENT, WHETHER PATENTABLE OR NON-PATENTABLE SUBJECT MATTER, EMBODIES PROPRIETARY AND CONFIDENTIAL INFORMATION AND IS THE EXCLUSIVE PROPERTY OF TRUETIME, INC. IT MAY NOT BE REPRODUCED, USED OR DISCLOSED TO OTHERS FOR ANY PURPOSE EXCEPT THAT FOR WHICH IT IS LOANED. AND IT SHALL BE RETURNED UPON DEMAND.

REVISIONS


REV	DESCRIPTION	DATE	APPROVED
A	ADDED PART # AND REV LEVEL NOTE	08/29/00	DG-K

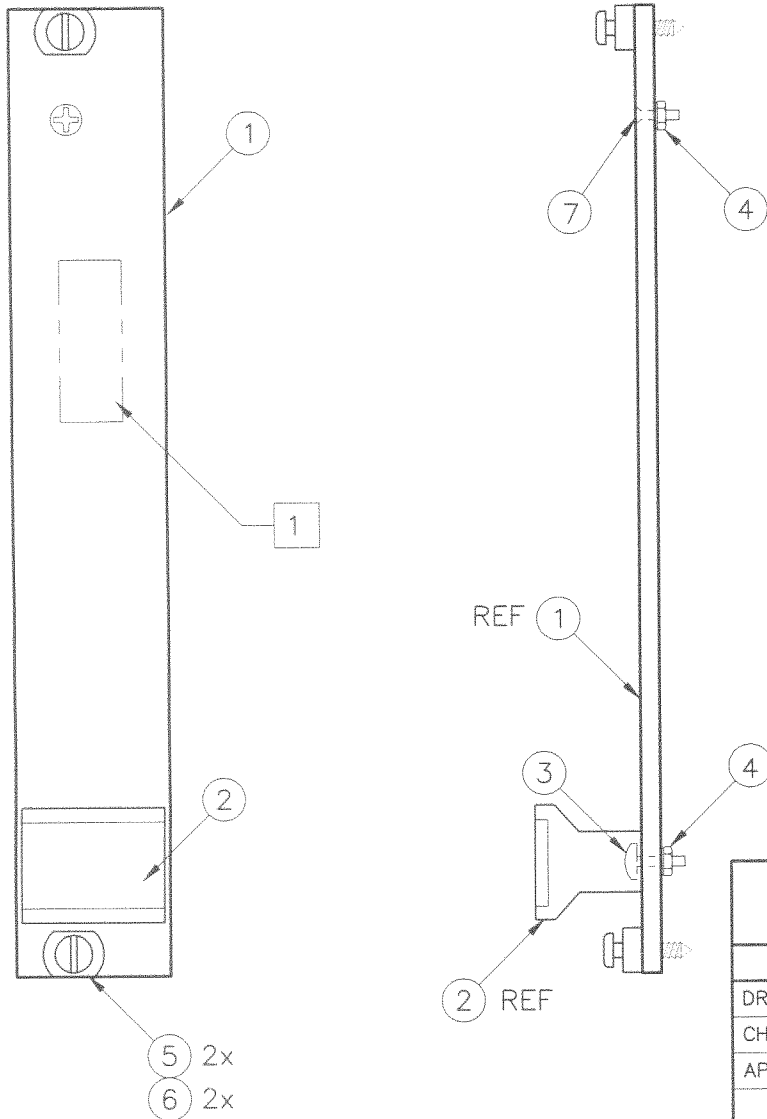

1 STAMP PART No. AND REV LEVEL WHERE SHOWN.

NOTES: UNLESS OTHERWISE SPECIFIED

FILENAME: \560\1107  
DATE: 08-29-00

		 <small>"Where Customer Satisfaction is our Highest Priority" 2835 Duke Ct. Santa Rosa, CA 95407</small>		
APPROVALS		DATE		
DRAWN BY DLE		06-90		
CHECKED BY				
APPROVED BY				
NEXT ASSY		SIZE	CODE IDENT NO.	DRAWING NO.
		A		560-1107
		SCALE NONE		REV A
				SHEET 1 OF 1

ORIGINAL

Parent Item	Parent Description	Batch Quantity	Bubble			Effective						
Component Item	Component Description	Quantity Per	UM	Seq No	Remarks	Level	Ty	Seq	T	From	Thru	
560-1107	ASSY FRT PNL BLANK .8 IN.		EA	Type	M	Rev	<del>310</del>	Draw	560-1107			
0000-PL	PARTS LIST REV LEVEL	1.00	EA		REV A (08-29-00)	1	S	1.0	M	1/1/00	12/31/10	
0000-PRINT	REFERENCE PRINT	1.00	EA		560-1107 REV A	1	S	2.0	M	1/1/00	12/31/10	
223-002	PANEL FRONT, 3U NO SLKSCN	1.00	EA	1		1	S	3.0	P	1/1/00	12/31/10	
223-144	NUT M2.5	2.00	EA	4		1	S	4.0	P	1/1/00	12/31/10	
223-295	HANDLE	1.00	EA	2		1	S	5.0	P	1/1/00	12/31/10	
223-379	SCREW CAP NP M2.5 X 11	2.00	EA	5		1	S	6.0	P	1/1/00	12/31/10	
223-464	SLEEVE, STAINLESS	2.00	EA	6		1	S	7.0	P	1/1/00	12/31/10	
223-500	SCREW PH FH NP M2.5X10	1.00	EA	7		1	S	8.0	P	1/1/00	12/31/10	
249-005	SCREW M2.5 X 8	1.00	EA	3		1	S	9.0	P	1/1/00	12/31/10	


© TrueTime, Inc. 2000 All Rights Reserved.

PROPRIETARY NOTICE

THIS DOCUMENT, WHETHER PATENTABLE OR NON-PATENTABLE SUBJECT MATTER, EMBODIES PROPRIETARY AND CONFIDENTIAL INFORMATION AND IS THE EXCLUSIVE PROPERTY OF TRUETIME, INC. IT MAY NOT BE REPRODUCED, USED OR DISCLOSED TO OTHERS FOR ANY PURPOSE EXCEPT THAT FOR WHICH IT IS LOANED, AND IT SHALL BE RETURNED UPON DEMAND.


REVISIONS

REV	DESCRIPTION	DATE	APPROVED
A	ADDED PART NO. & REV LEVEL NOTE	09-11-00	DCK/llg

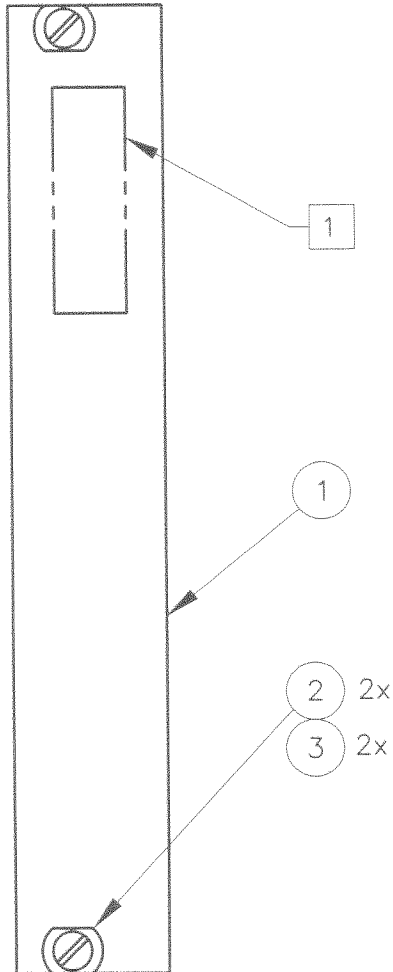

1 STAMP PART No. AND REV LEVEL WHERE SHOWN.  
 NOTES: UNLESS OTHERWISE SPECIFIED.

FILENAME: \560\1181-6  
 DATE: 09-11-00

		 <small>"Where Customer Satisfaction is our Highest Priority"                  2835 Duke Ct. Santa Rosa, CA 95407</small>			
APPROVALS		DATE			
DRAWN BY JFM		12/94			
CHECKED BY					
APPROVED BY					
NEXT ASSY		SIZE	CODE IDENT NO.	DRAWING NO.	REV
		A		560-1181-6	A
SCALE NONE				SHEET 1 OF 1	

ORIGINAL

Parent Item	Parent Description	Batch Quantity	Bubble			Effective						
Component Item	Component Description	Quantity Per	UM	Seq No	Remarks	Level	Ty	Seq	T	From	Thru	
560-1181-6	ASSY,REAR PANEL		EA	Type	M	Rev	<del>N/C</del>	Draw				
0000-PL	PARTS LIST REV LEVEL	1.00	EA		REV A (09-06-00)	1	S	2.0	M	1/1/00	12/31/10	
0000-PRINT	REFERENCE PRINT	1.00	EA		560-1181-6 REV A	1	S	3.0	M	1/1/00	12/31/10	
223-379	SCREW CAP NP M2.5 X 11	2.00	EA	2		1	S	4.0	P	1/1/00	12/31/10	
223-464	SLEEVE, STAINLESS	2.00	EA	3		1	S	5.0	P	1/1/00	12/31/10	
560-1181	PANEL, BLANK 3U X 4HP	1.00	EA	1		1	S	6.0	P	1/1/00	12/31/10	